




1 East Elevation 1
1 : 200

File Path - Autodesk Docs://04021 Gowan House/GWH-HKR-XX-ZZ-DR-A-SITE.rvt

Copyright in all documents and drawings prepared by HKR Architectural Services Ltd. and in any works executed from those documents and drawings shall remain the property of HKR Architectural Services Ltd. unless otherwise agreed at project inception. This drawing is to be read in conjunction with all relevant engineers & specialists drawings, specifications and contract documents. Work to figured dimensions only. All dimensions to be verified by the contractor on site. All discrepancies should be reported to the architect prior to commencement of the works.	HKR ARCHITECTS ■ London □ Dubai □ Abu Dhabi □ Dublin	57 Great Suffolk Street London SE1 0BB United Kingdom T: +44 (0)207 096 9072 F: +44 (0)207 436 1301	Client Malclose Limited	<table><tr><td>REV</td><td>DATE</td><td>DESCRIPTION</td><td>DRWN BY</td><td>CHKD BY</td><td>APPD BY</td></tr><tr><td>A</td><td>16.06.2025</td><td>LRD Amendment</td><td>DK</td><td>JO</td><td>JR</td></tr></table>	REV	DATE	DESCRIPTION	DRWN BY	CHKD BY	APPD BY	A	16.06.2025	LRD Amendment	DK	JO	JR	DESIGN PHASE ○ Feasibility Studies ○ Concept Design ○ Developed Design ○ Technical Design ○ Construction ○ Handover & Close ○ Tender Documentation	PURPOSE OF ISSUE ○ For Information ○ For Comment ○ For Approval ○ Tender ○ Contract ○ For Construction ○ As Built ● Planning ○ Building Control	0 2 4 10 Scale 1 : 200 @ A1	Project Title Gowan House	Drawing Title East Elevation 1	Scale (@ A1) 1 : 200
					REV	DATE	DESCRIPTION	DRWN BY	CHKD BY	APPD BY												
					A	16.06.2025	LRD Amendment	DK	JO	JR												
Drawing No. GWH-HKR-XX-ZZ-DR-A-0400	Revision A																					
HKR Project No. 04021																						




Material Key	
1	Black Pre-fabricated Concrete Panel with Stone Effect
2	Dark Shade of Grey Pre-fabricated Concrete Panel with Stone Effect
3	Medium Shade of Grey Pre-fabricated Concrete Panel with Stone Effect
4	Light Shade of Grey Pre-fabricated Concrete Panel with Stone Effect
5	Red Pre-fabricated Concrete Panel with Stone Effect
6	Pre-fabricated Panel with Vertical Decorative Elements
7	Powder Coated Decorative Metal Panel
8	Powder Coated Metal Panel with Vertical Decoartive Elements
9	Glazing with Opening Light
10	Fixed Glazed Panel

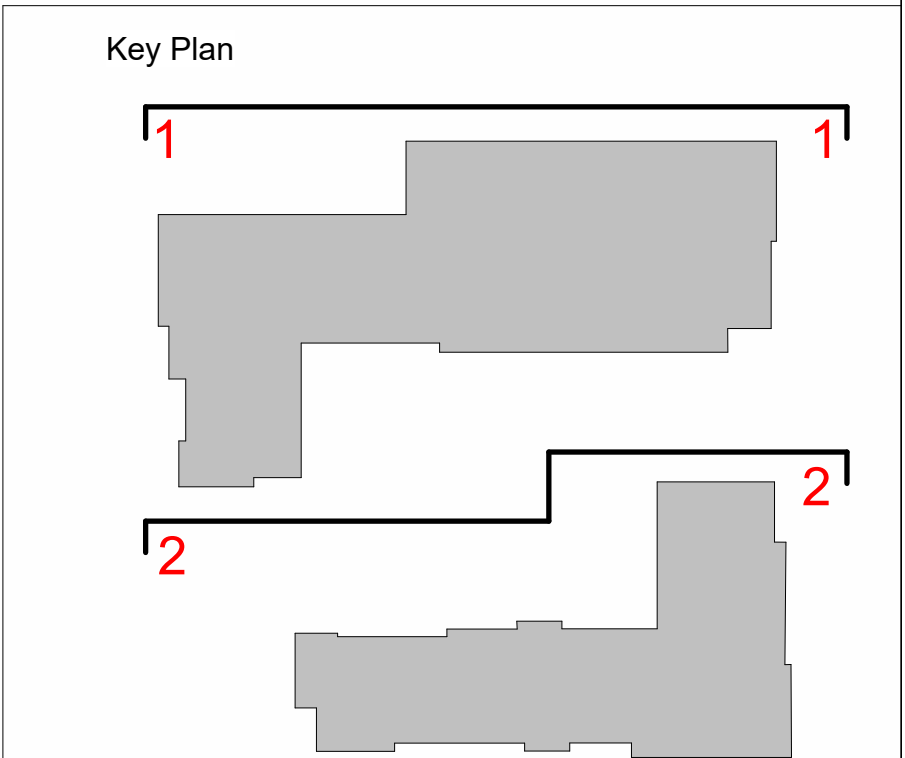[illegible]



3 West Elevation 3
1 : 200

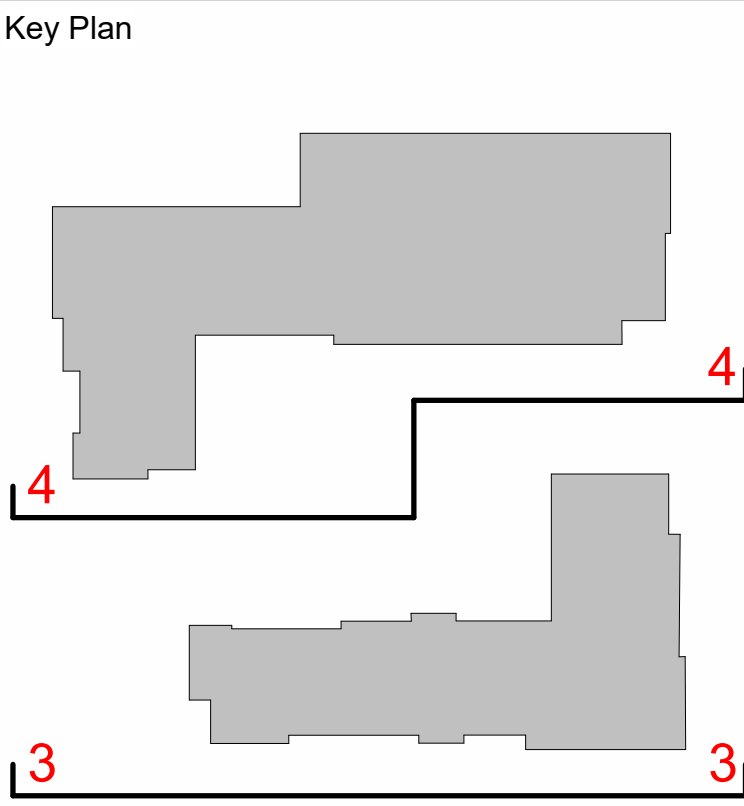

Copyright in all documents and drawings prepared by HKR Architectural Services Ltd. and in any works executed from those documents and drawings shall remain the property of HKR Architectural Services Ltd. unless otherwise agreed at project inception.

This drawing is to be read in conjunction with all relevant engineers & specialists drawings, specifications and contract documents. Work to figured dimensions only. All dimensions to be verified by the contractor on site. All discrepancies should be reported to the architect prior to commencement of the works.



■ London □ Dubai □ Abu Dhabi □ Dublin

57 Great Suffolk Street
London
SE1 0BB
United Kingdom

T: +44 (0)207 096 9072
F: +44 (0)207 436 1301

Client
Malclose Limited


REV	DATE	DESCRIPTION	DRWN BY	CHKD BY	APPD BY
A	16.06.2025	LRD Amendment	DK	JO	JR

DESIGN PHASE

- Feasibility Studies
- Concept Design
- Developed Design
- Technical Design
- Construction
- Handover & Close
- Tender Documentation

PURPOSE OF ISSUE

- For Information
- For Comment
- For Approval
- Tender
- Contract
- For Construction
- As Built
- Planning
- Building Control

 

Project Title
Gowan House

Drawing Title
West Elevation 3

Drawing No.
GWH-HKR-XX-ZZ-DR-A-0402

Scale (@ A1)

1 : 200


HKR Project No.
04021

Revision
A



4 West Elevation 4
1 : 200

Material Key	
1	Black Pre-fabricated Concrete Panel with Stone Effect
2	Dark Shade of Grey Pre-fabricated Concrete Panel with Stone Effect
3	Medium Shade of Grey Pre-fabricated Concrete Panel with Stone Effect
4	Light Shade of Grey Pre-fabricated Concrete Panel with Stone Effect
5	Red Pre-fabricated Concrete Panel with Stone Effect
6	Pre-fabricated Panel with Vertical Decorative Elements
7	Powder Coated Decorative Metal Panel
8	Powder Coated Metal Panel with Vertical Decoartive Elements
9	Glazing with Opening Light
10	Fixed Glazed Panel

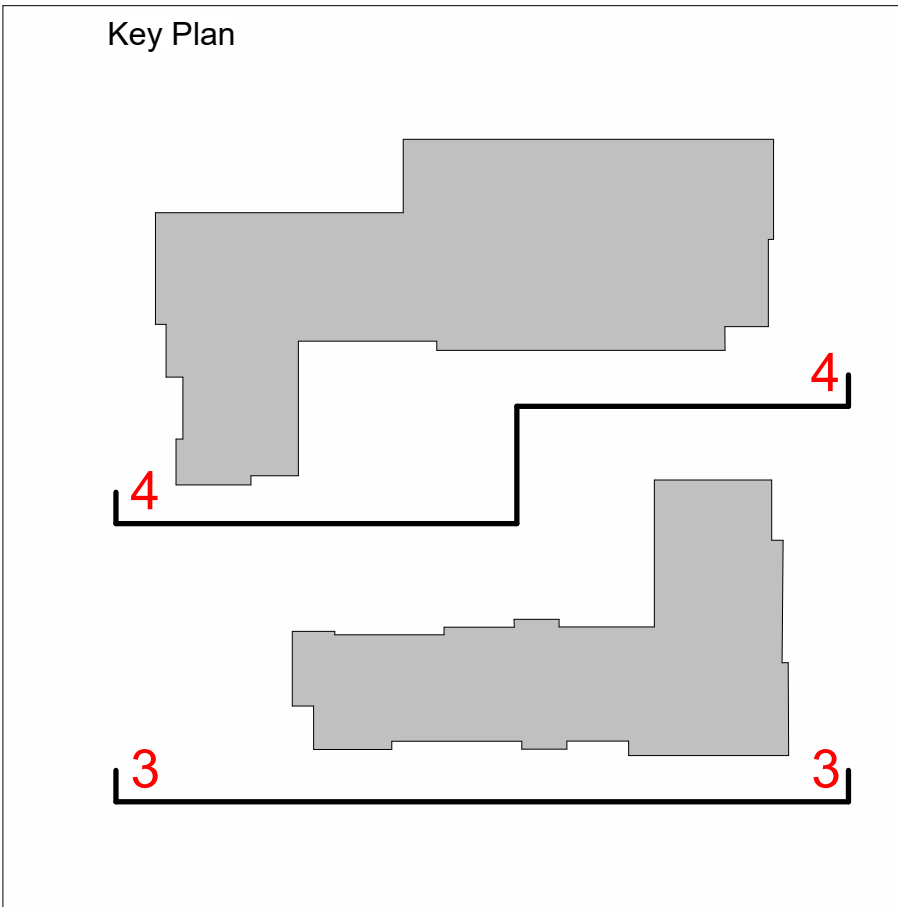


Copyright in all documents and drawings prepared by HKR Architectural Services Ltd. and in any works executed from those documents and drawings shall remain the property of HKR Architectural Services Ltd. unless otherwise agreed at project inception.		HKR ARCHITECTS ■ London □ Dubai □ Abu Dhabi □ Dublin	57 Great Suffolk Street London SE1 0BB United Kingdom		Client Malclose Limited												DESIGN PHASE		PURPOSE OF ISSUE		0 2 4 10 Scale 1 : 200 @ A1		Drawing Title West Elevation 4		Scale (@ A1) 1 : 200	
This drawing is to be read in conjunction with all relevant engineers & specialists drawings, specifications and contract documents. Work to figured dimensions only. All dimensions to be verified by the contractor on site. All discrepancies should be reported to the architect prior to commencement of the works.			T: +44 (0)207 096 9072 F: +44 (0)207 436 1301														☐ Feasibility Studies ☐ Concept Design ☐ Developed Design ☐ Technical Design ☐ Construction ☐ Handover & Close ☐ Tender Documentation		☐ For Information ☐ For Comment ☐ For Approval ☐ Tender ☐ Contract ☐ For Construction ☐ As Built ☒ Planning ☐ Building Control				HKR Project No. 04021			
																							Project Title Gowan House		Revision A	
REV		DATE		DESCRIPTION		DK		JO		JR																



5 North Elevation 5
1 : 200

Material Key	
1	Black Pre-fabricated Concrete Panel with Stone Effect
2	Dark Shade of Grey Pre-fabricated Concrete Panel with Stone Effect
3	Medium Shade of Grey Pre-fabricated Concrete Panel with Stone Effect
4	Light Shade of Grey Pre-fabricated Concrete Panel with Stone Effect
5	Red Pre-fabricated Concrete Panel with Stone Effect
6	Pre-fabricated Panel with Vertical Decorative Elements
7	Powder Coated Decorative Metal Panel
8	Powder Coated Metal Panel with Vertical Decoartive Elements
9	Glazing with Opening Light
10	Fixed Glazed Panel

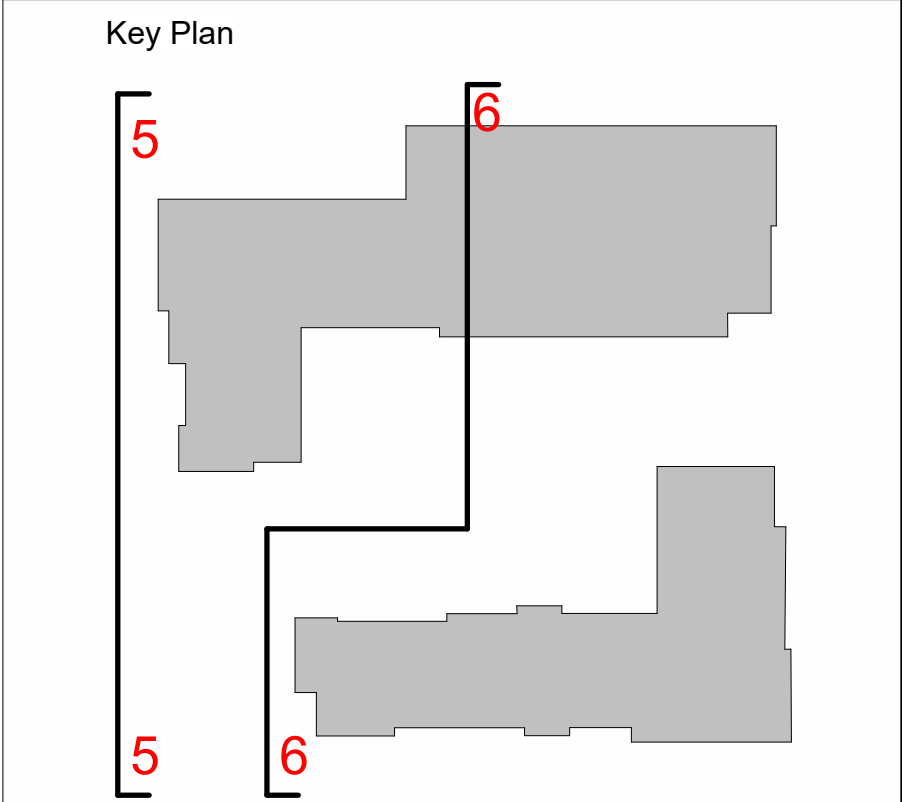

Copyright in all documents and drawings prepared by HKR Architectural Services Ltd. and in any works executed from those documents and drawings shall remain the property of HKR Architectural Services Ltd. unless otherwise agreed at project inception.

This drawing is to be read in conjunction with all relevant engineers & specialists drawings, specifications and contract documents. Work to figured dimensions only. All dimensions to be verified by the contractor on site. All discrepancies should be reported to the architect prior to commencement of the works.



■ London □ Dubai □ Abu Dhabi □ Dublin

57 Great Suffolk Street
London
SE1 0BB
United Kingdom


T: +44 (0)207 096 9072
F: +44 (0)207 436 1301

Client
Malclose Limited

REV	DATE	DESCRIPTION	DRWN BY	CHKD BY	APPD BY
A	16.06.2025	LRD Amendment	DK	JO	JR

DESIGN PHASE
○ Feasibility Studies
○ Concept Design
○ Developed Design
○ Technical Design
○ Construction
○ Handover & Close
○ Tender Documentation

PURPOSE OF ISSUE
○ For Information
○ For Comment
○ For Approval
○ Tender
○ Contract
○ For Construction
○ As Built
● Planning
○ Building Control

 


Project Title
Gowan House

Drawing Title
North Elevation 5


Drawing No.
GWH-HKR-XX-ZZ-DR-A-0404

Scale (@ A1)
1 : 200
HKR Project No.
04021
Revision
A

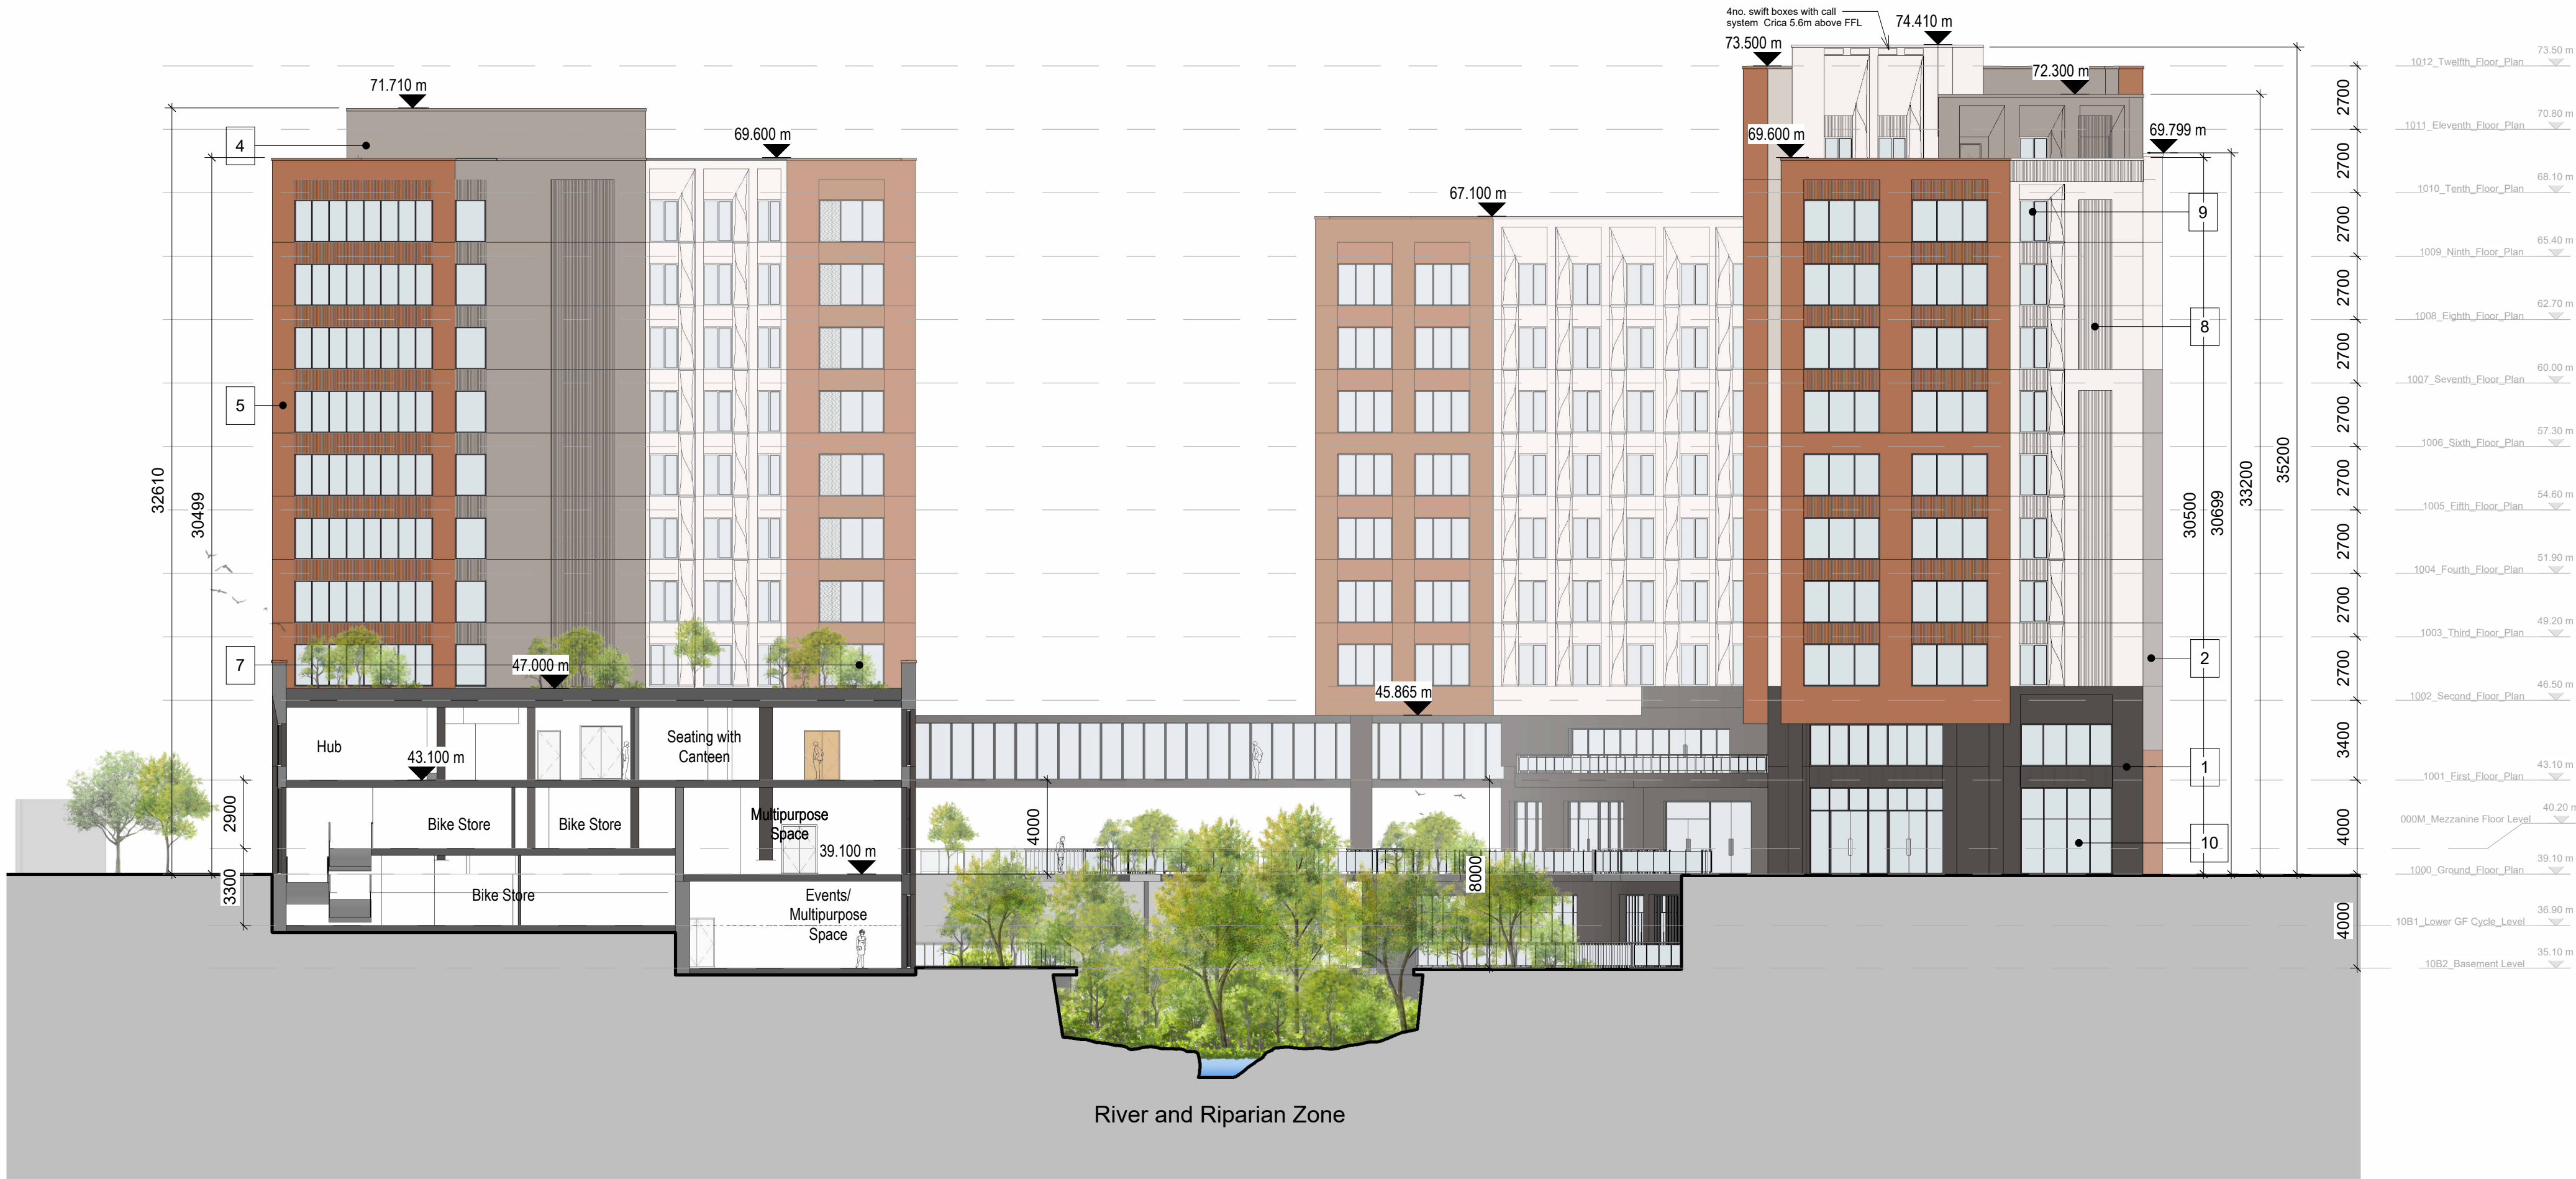

6 North Elevation 6
1 : 200

Material Key	
1	Black Pre-fabricated Concrete Panel with Stone Effect
2	Dark Shade of Grey Pre-fabricated Concrete Panel with Stone Effect
3	Medium Shade of Grey Pre-fabricated Concrete Panel with Stone Effect
4	Light Shade of Grey Pre-fabricated Concrete Panel with Stone Effect
5	Red Pre-fabricated Concrete Panel with Stone Effect
6	Pre-fabricated Panel with Vertical Decorative Elements
7	Powder Coated Decorative Metal Panel
8	Powder Coated Metal Panel with Vertical Decoartive Elements
9	Glazing with Opening Light
10	Fixed Glazed Panel

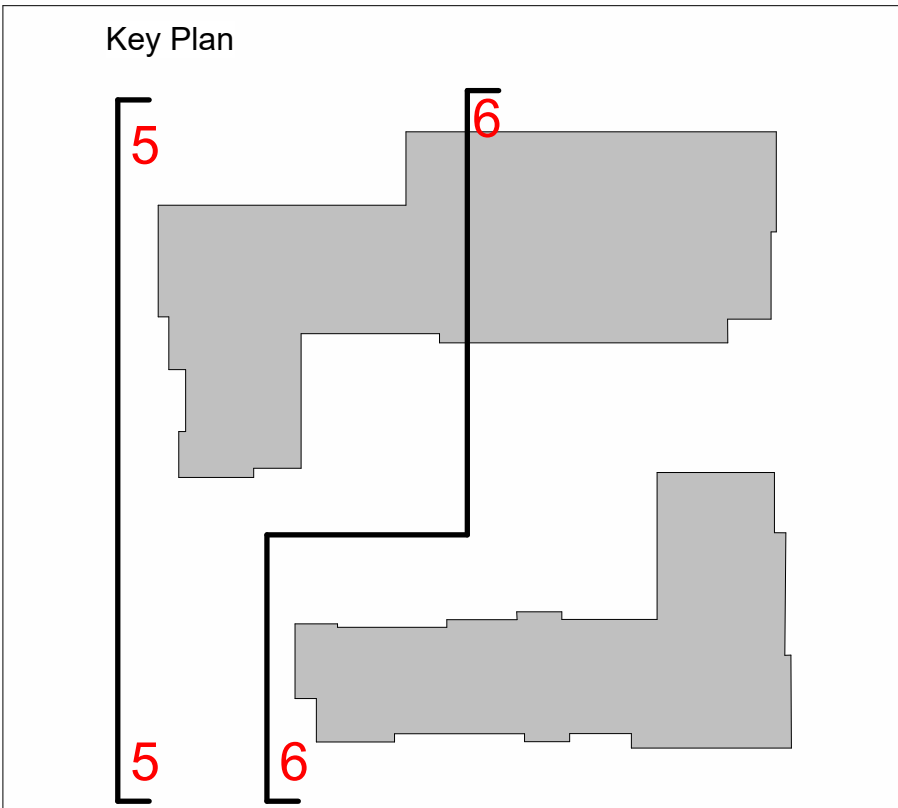

Copyright in all documents and drawings prepared by HKR Architectural Services Ltd. and in any works executed from those documents and drawings shall remain the property of HKR Architectural Services Ltd. unless otherwise agreed at project inception.

This drawing is to be read in conjunction with all relevant engineers & specialists drawings, specifications and contract documents. Work to figured dimensions only. All dimensions to be verified by the contractor on site. All discrepancies should be reported to the architect prior to commencement of the works.

HKR
ARCHITECTS

■ London □ Dubai □ Abu Dhabi □ Dublin

57 Great Suffolk Street
London
SE1 0BB
United Kingdom

T: +44 (0)207 096 9072
F: +44 (0)207 436 1301

Client
Malclose Limited


REV	DATE	DESCRIPTION	DRWN BY	CHKD BY	APPD BY
A	16.06.2025	LRD Amendment	DK	JO	JR

DESIGN PHASE

- Feasibility Studies
- Concept Design
- Developed Design
- Technical Design
- Construction
- Handover & Close
- Tender Documentation

PURPOSE OF ISSUE

- For Information
- For Comment
- For Approval
- Tender
- Contract
- For Construction
- As Built
- Planning
- Building Control

 

Project Title
Gowan House

Drawing Title
North Elevation 6

Drawing No.
GWH-HKR-XX-ZZ-DR-A-0405

Scale (@ A1)
1 : 200


HKR Project No.
04021

Revision
A



7 South Elevation 7
1 : 200

Material Key	
1	Black Pre-fabricated Concrete Panel with Stone Effect
2	Dark Shade of Grey Pre-fabricated Concrete Panel with Stone Effect
3	Medium Shade of Grey Pre-fabricated Concrete Panel with Stone Effect
4	Light Shade of Grey Pre-fabricated Concrete Panel with Stone Effect
5	Red Pre-fabricated Concrete Panel with Stone Effect
6	Pre-fabricated Panel with Vertical Decorative Elements
7	Powder Coated Decorative Metal Panel
8	Powder Coated Metal Panel with Vertical Decoartive Elements
9	Glazing with Opening Light
10	Fixed Glazed Panel

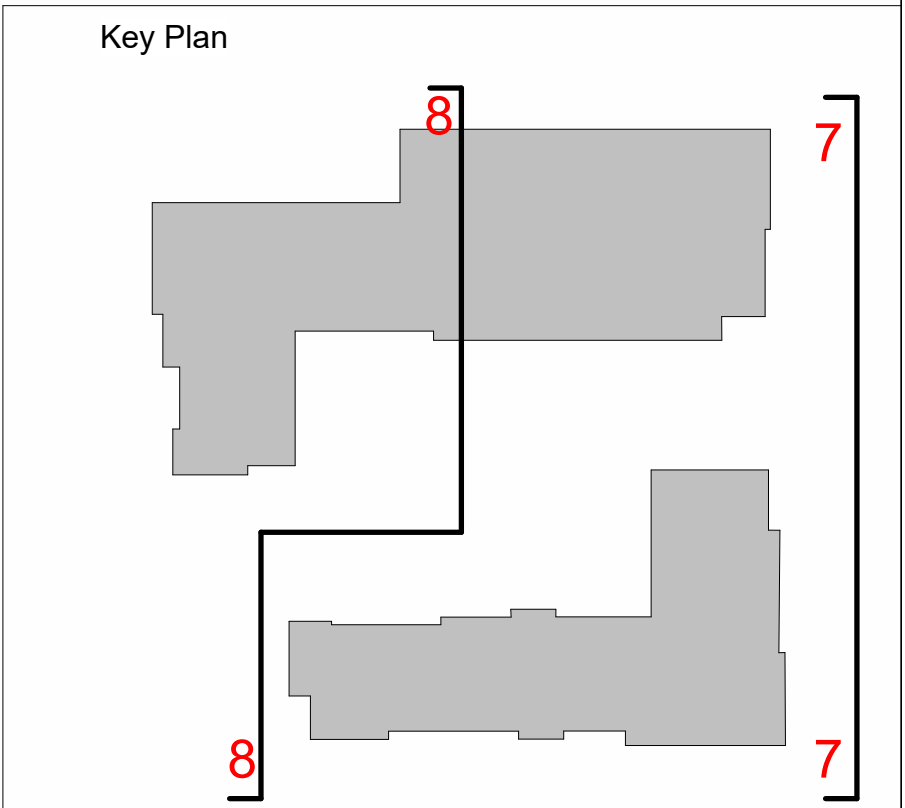

Copyright in all documents and drawings prepared by HKR Architectural Services Ltd. and in any works executed from those documents and drawings shall remain the property of HKR Architectural Services Ltd. unless otherwise agreed at project inception.

This drawing is to be read in conjunction with all relevant engineers & specialists drawings, specifications and contract documents. Work to figured dimensions only. All dimensions to be verified by the contractor on site. All discrepancies should be reported to the architect prior to commencement of the works.

HKR
ARCHITECTS

■ London □ Dubai □ Abu Dhabi □ Dublin

57 Great Suffolk Street
London
SE1 0BB
United Kingdom

T: +44 (0)207 096 9072
F: +44 (0)207 436 1301

Client
Malclose Limited

REV	DATE	DESCRIPTION	DRWN BY	CHKD BY	APPD BY
A	16.06.2025	LRD Amendment	DK	JO	JR


DESIGN PHASE

- Feasibility Studies
- Concept Design
- Developed Design
- Technical Design
- Construction
- Handover & Close
- Tender Documentation

PURPOSE OF ISSUE

- For Information
- For Comment
- For Approval
- Tender
- Contract
- For Construction
- As Built
- Planning
- Building Control


Project Title
Gowan House

 

Drawing Title South Elevation 7	Scale (@ A1) 1 : 200
Drawing No. GWH - HKR - XX - ZZ - DR - A - 0406	Revision A




Material Key	
1	Black Pre-fabricated Concrete Panel with Stone Effect
2	Dark Shade of Grey Pre-fabricated Concrete Panel with Stone Effect
3	Medium Shade of Grey Pre-fabricated Concrete Panel with Stone Effect
4	Light Shade of Grey Pre-fabricated Concrete Panel with Stone Effect
5	Red Pre-fabricated Concrete Panel with Stone Effect
6	Pre-fabricated Panel with Vertical Decorative Elements
7	Powder Coated Decorative Metal Panel
8	Powder Coated Metal Panel with Vertical Decoartive Elements
9	Glazing with Opening Light
10	Fixed Glazed Panel

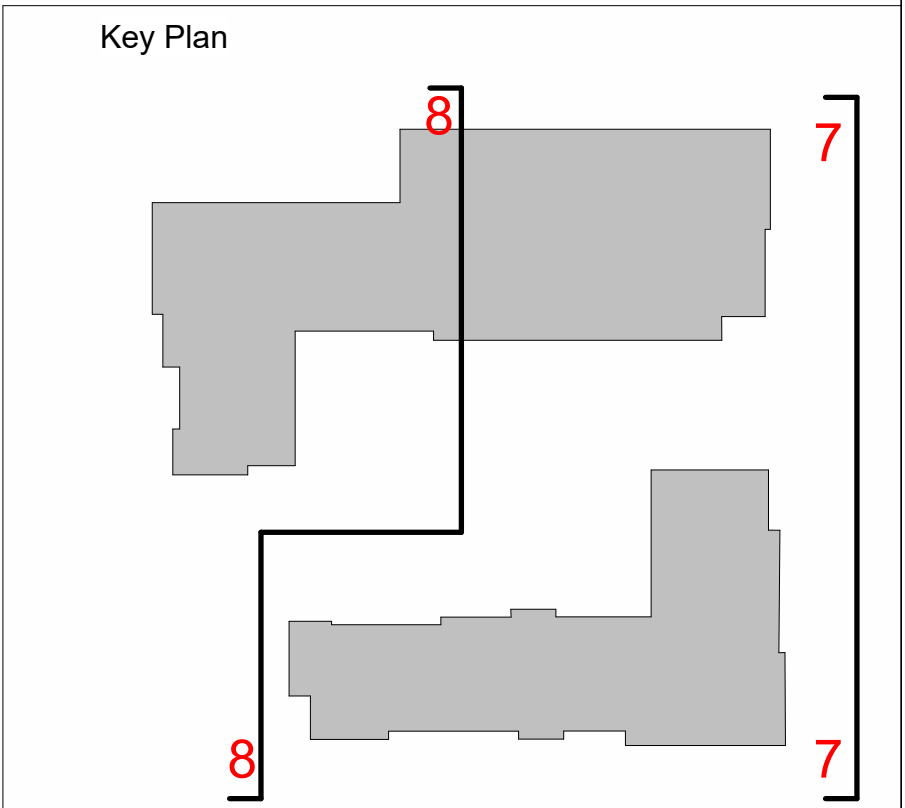[illegible]




1 Contiguous North Elevation
1 : 500

CALLOUT TO 1:200 ELEVATION

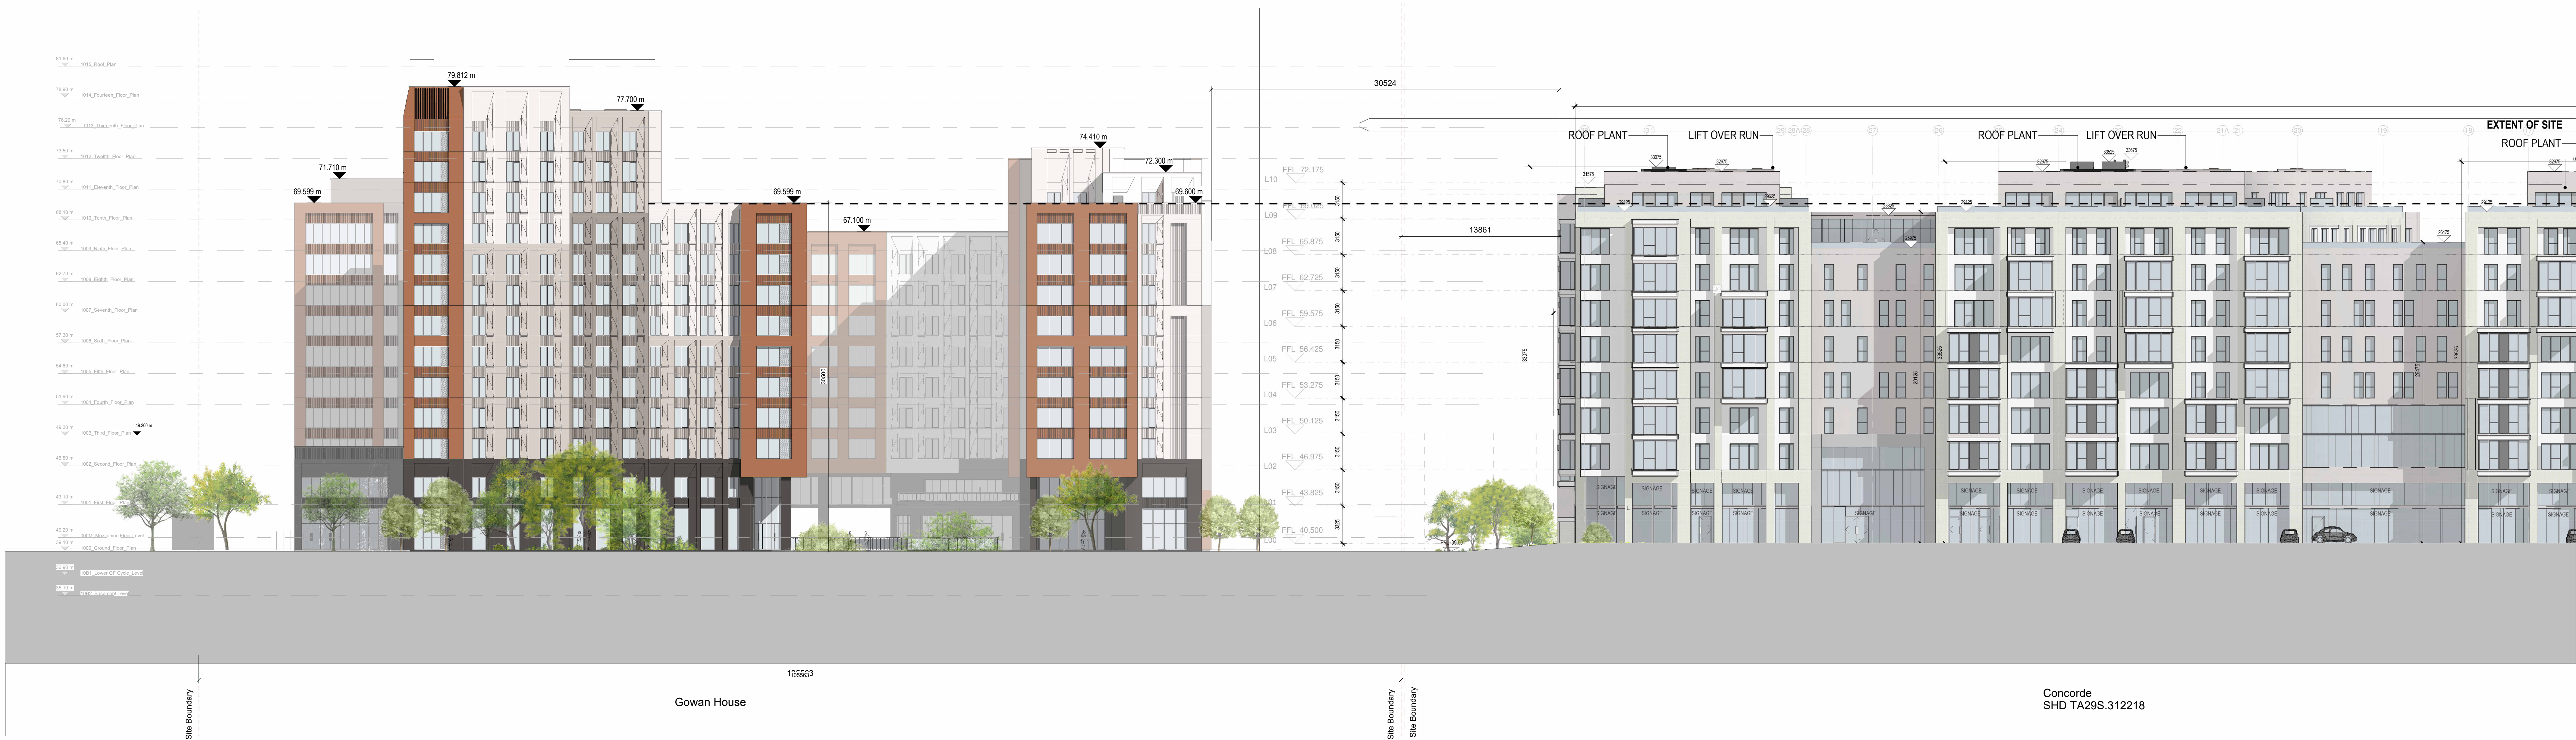

2 Contiguous North Elevation
1 : 200

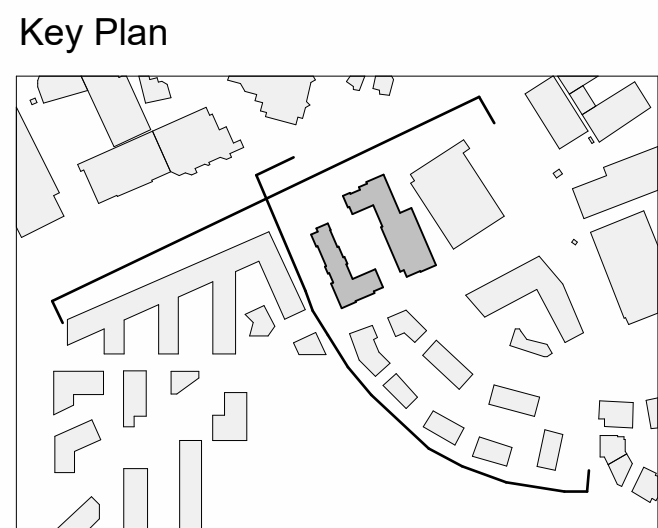

Copyright in all documents and drawings prepared by HKR Architectural Services Ltd. and in any works executed from those documents and drawings shall remain the property of HKR Architectural Services Ltd. unless otherwise agreed at project inception.

HKR
ARCHITECTS

London Dubai Abu Dhabi Doha

St Magnus House
3 Lower Thames St.
London, EC3R 6HD
United Kingdom

T: +44 (0)207 096 9072
F: +44 (0)207 436 1301

Client
Malclose Limited

REV	DATE	DESCRIPTION	DRWN BY	CHKD BY	APPD BY
A	16.06.2025	LRD Amendment	DK	JO	GB

DESIGN PHASE
○ Feasibility Studies
○ Concept Design
○ Developed Design
○ Technical Design
○ Construction
○ Handover & Close
○ Tender Documentation

PURPOSE OF ISSUE
○ For Information
○ For Comment
○ For Approval
○ Tender
○ Contract
○ For Construction
○ As Built
○ Planning
○ Building Control

Key Plan

Drawing Title
Contiguous North Elevations

Project Title
Gowan House

Drawing No.
GWH-HKR-XX-ZZ-DR-A-0450

Scale (@ A0)
As indicated
HKR Project No.
04021
Revision
A




1 Contiguous West Elevation
1 : 500

CALLOUT TO 1:200 ELEVATION



2 Contiguous West Elevation
1 : 200

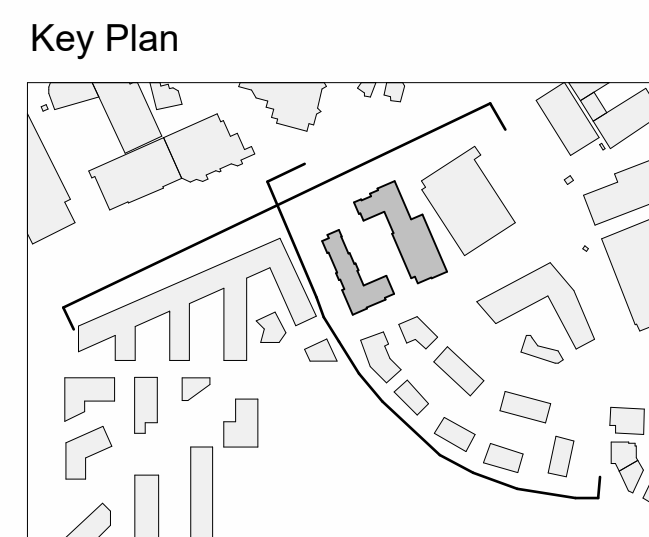

Copyright in all documents and drawings prepared by HKR Architectural Services Ltd. and in any works executed from those documents and drawings shall remain the property of HKR Architectural Services Ltd. unless otherwise agreed at project inception. This drawing is to be read in conjunction with all relevant engineers & specialists drawings, specifications and contract documents. Work to figured dimensions only. All dimensions to be verified by the contractor on site. All discrepancies should be reported to the architect prior to commencement of the works.	HKR ARCHITECTS ■ London □ Dubai □ Abu Dhabi □ Doha	St Magnus House 3 Lower Thames St. London, EC3R 6HD United Kingdom T: +44 (0)207 096 9072 F: +44 (0)207 436 1301	Client Malclose Limited							DESIGN PHASE			PURPOSE OF ISSUE			Key Plan	
										☐ Feasibility Studies ☐ Concept Design ☐ Developed Design ☐ Technical Design ☐ Construction ☐ Handover & Close ☐ Tender Documentation			☐ For Information ☐ For Comment ☐ For Approval ☐ Tender ☐ Contract ☐ For Construction ☐ As Built ☒ Planning ☐ Building Control				
A			16.06.2025			LRD Amendment			DK			JO			GB		
REV			DATE			DESCRIPTION			DRWN			CHKD			APPD		
									BY			BY			BY		