



Copyright in all documents and drawings prepared by HKR Architectural Services Ltd. and in any works executed from those documents and drawings shall remain the property of HKR Architectural Services Ltd. unless otherwise agreed at project inception.

This drawing is to be read in conjunction with all relevant engineers & specialists drawings, specifications and contract documents.

Work to figured dimensions only. All dimensions to be verified by the contractor on site. All discrepancies should be reported to the architect prior to commencement of the works.

REV	DATE	DESCRIPTION	DK DRWN BY	JO CHKD BY	JR APPD BY
A	16.06.2025	LRD Amendment			

Key Plan

— Planning site boundary
— Ownership boundary

North Arrow

DESIGN PHASE	PURPOSE OF ISSUE
☐ Feasibility Studies ☐ Concept Design ☐ Developed Design ☐ Technical Design ☐ Construction ☐ Handover & Close ☐ Tender Documentation	☐ For Information ☐ For Comment ☐ For Approval ☐ Tender ☐ Contract ☐ For Construction ☐ As Built ☒ Planning ☐ Building Control


Client
Malclose Limited

HKR
ARCHITECTS

St Magnus House
3 Lower Thames St.
London, EC3R 6HD
United Kingdom

T: +44 (0)207 096 9072
F: +44 (0)207 436 1301

Project Title Gowan House	
Drawing Title Ninth Floor Plan	Scale (@ A1) 1 : 200 HKR Project No. 04021
Drawing No. GWH-HKR-XX-09-DR-A-0209	Revision A

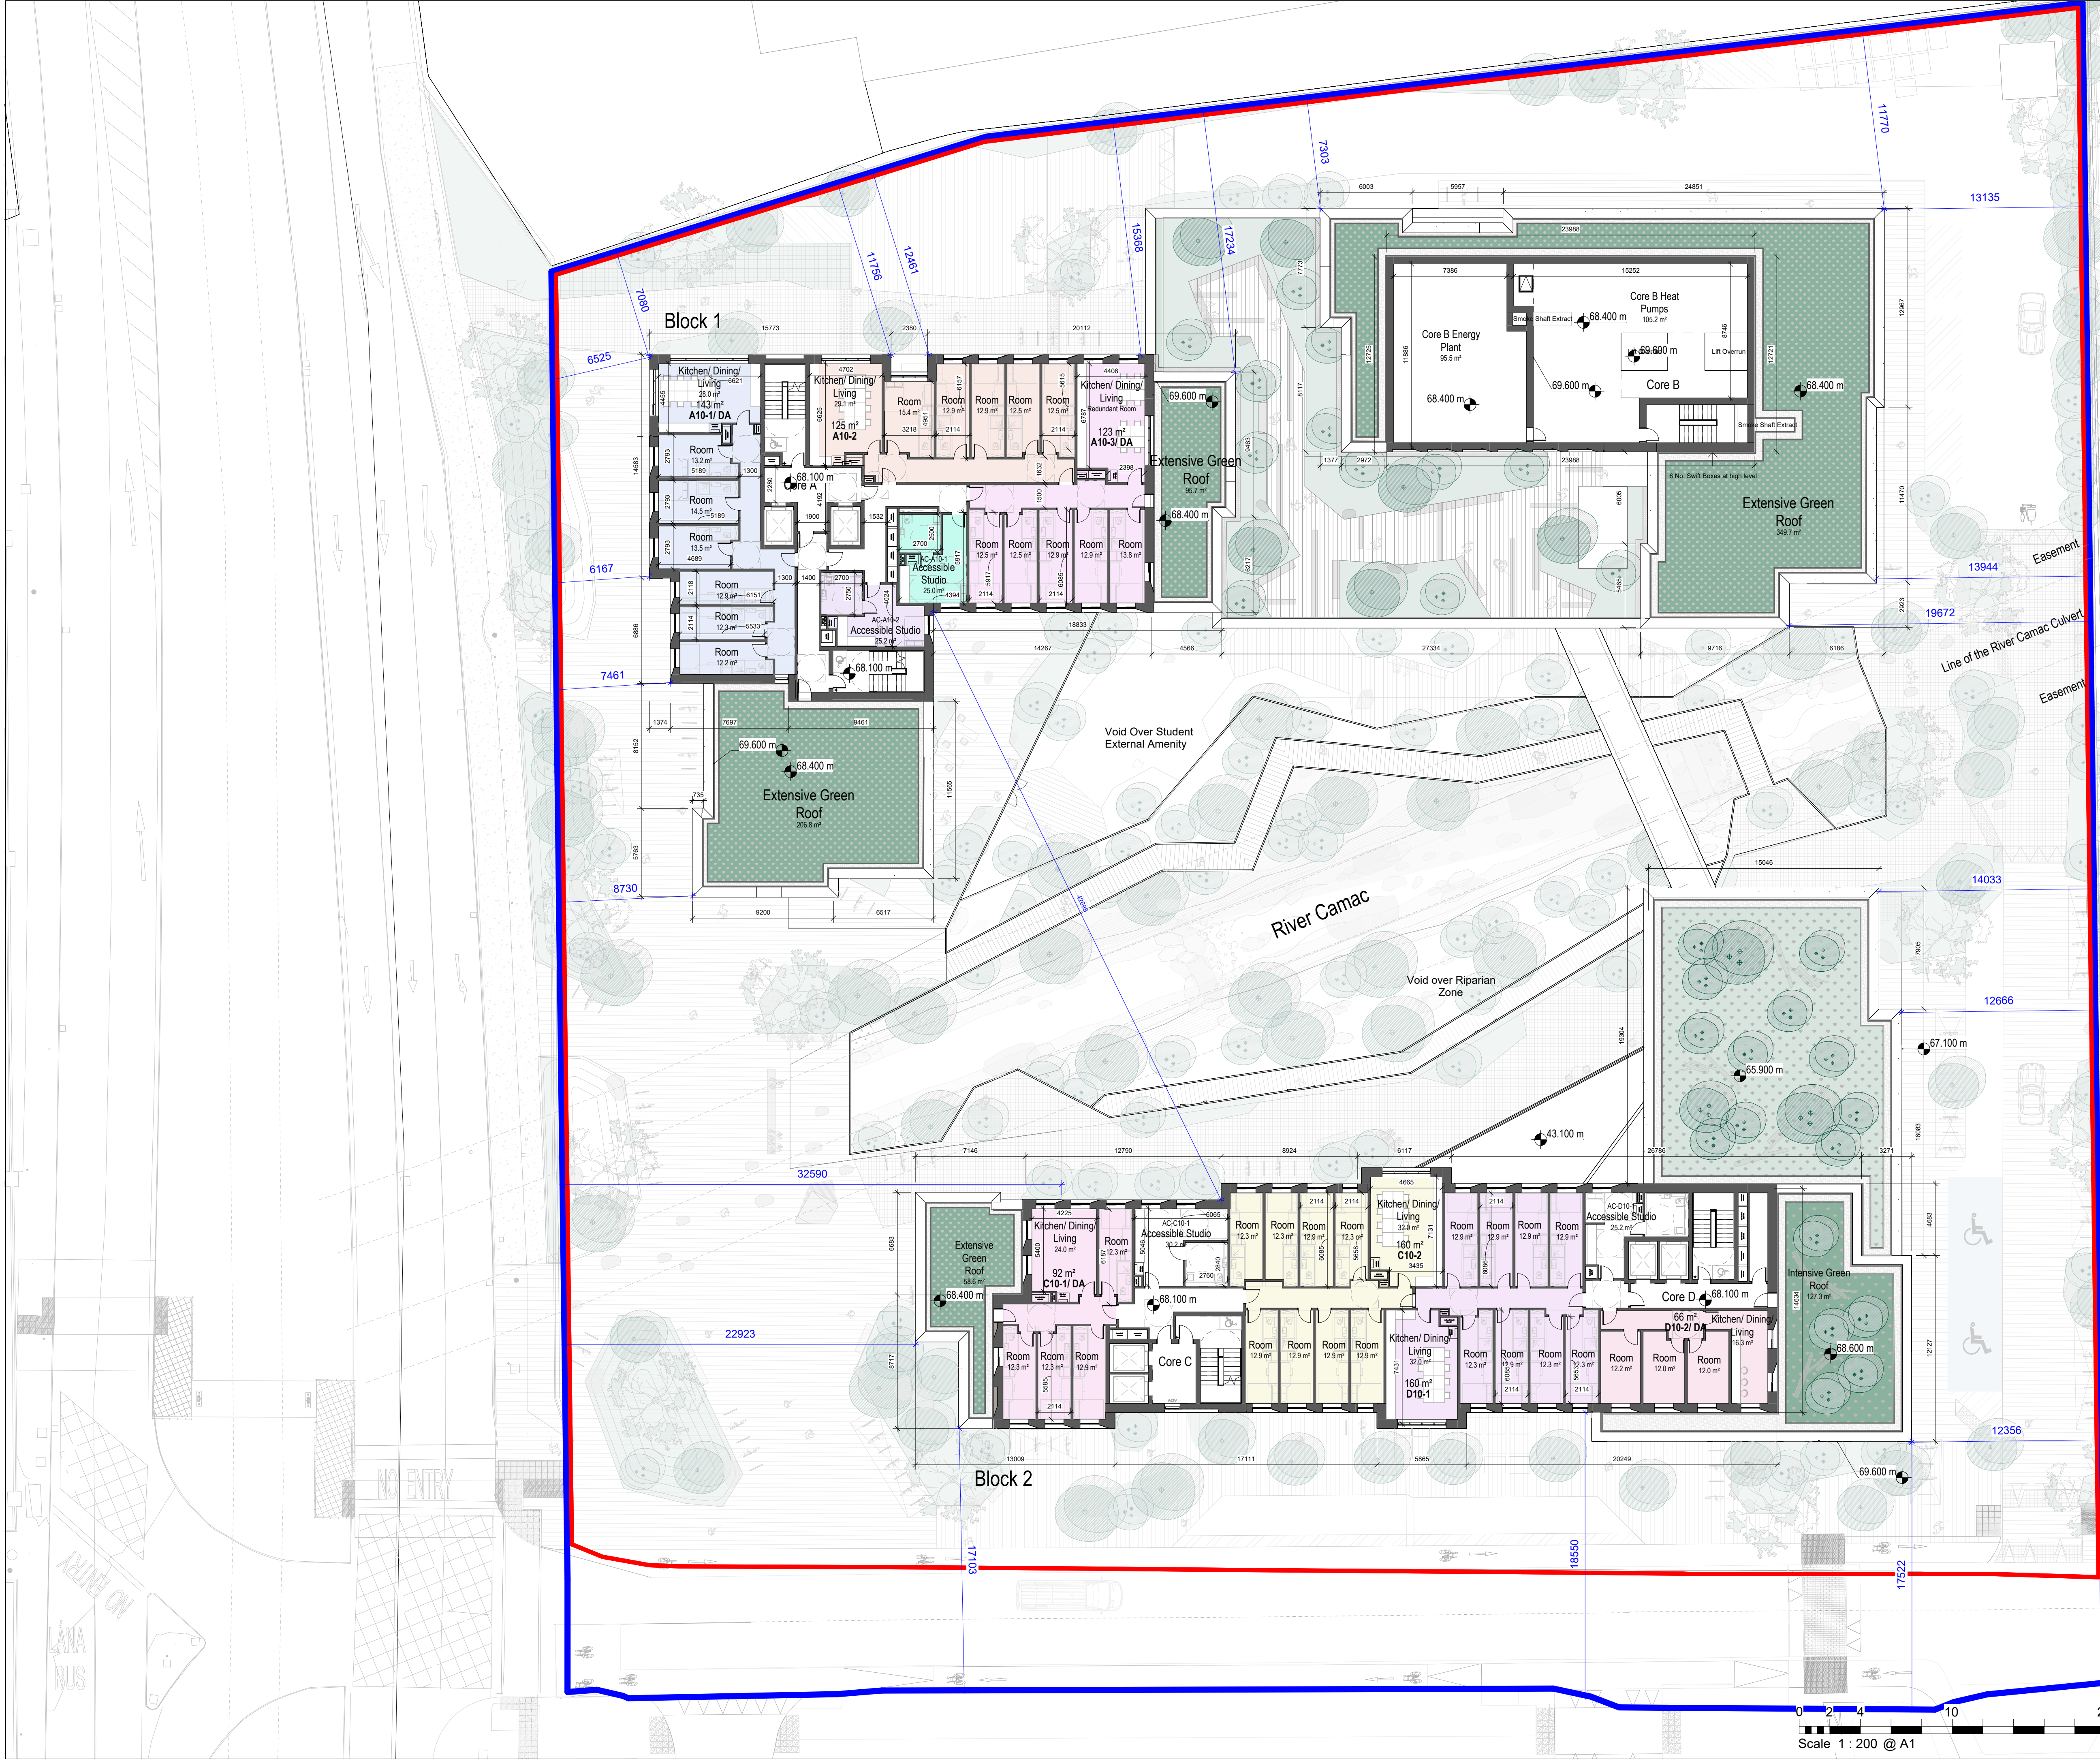

Copyright in all documents and drawings prepared by HKR Architectural Services Ltd. and in any works executed from those documents and drawings shall remain the property of HKR Architectural Services Ltd. unless otherwise agreed at project inception.


This drawing is to be read in conjunction with all relevant engineers & specialists drawings, specifications and contract documents.

Work to figured dimensions only. All dimensions to be verified by the contractor on site. All discrepancies should be reported to the architect prior to commencement of the works.

A	16.06.2025	LRD Amendment	DK	JO	JR
REV	DATE	DESCRIPTION	DRWN BY	CHKD BY	APPD BY

Key Plan

- Planning site boundary
- Ownership boundary

 

DESIGN PHASE	PURPOSE OF ISSUE
☐ Feasibility Studies	☐ For Information
☐ Concept Design	☐ For Comment
☐ Developed Design	☐ For Approval
☐ Technical Design	☐ Tender
☐ Construction	☐ Contract
☐ Handover & Close	☐ For Construction
☐ Tender Documentation	☐ As Built
	☒ Planning
	☐ Building Control


Client
Malclose Limited

HKR
ARCHITECTS

St Magnus House
3 Lower Thames St.
London, EC3R 6HD
United Kingdom

T: +44 (0)207 096 9072
F: +44 (0)207 436 1301

Project Title Gowan House	
Drawing Title Tenth Floor Plan	Scale (@ A1) 1 : 200
Drawing No. GWH-HKR-XX-10-DR-A-0210	HKR Project No. 04021
	Revision A

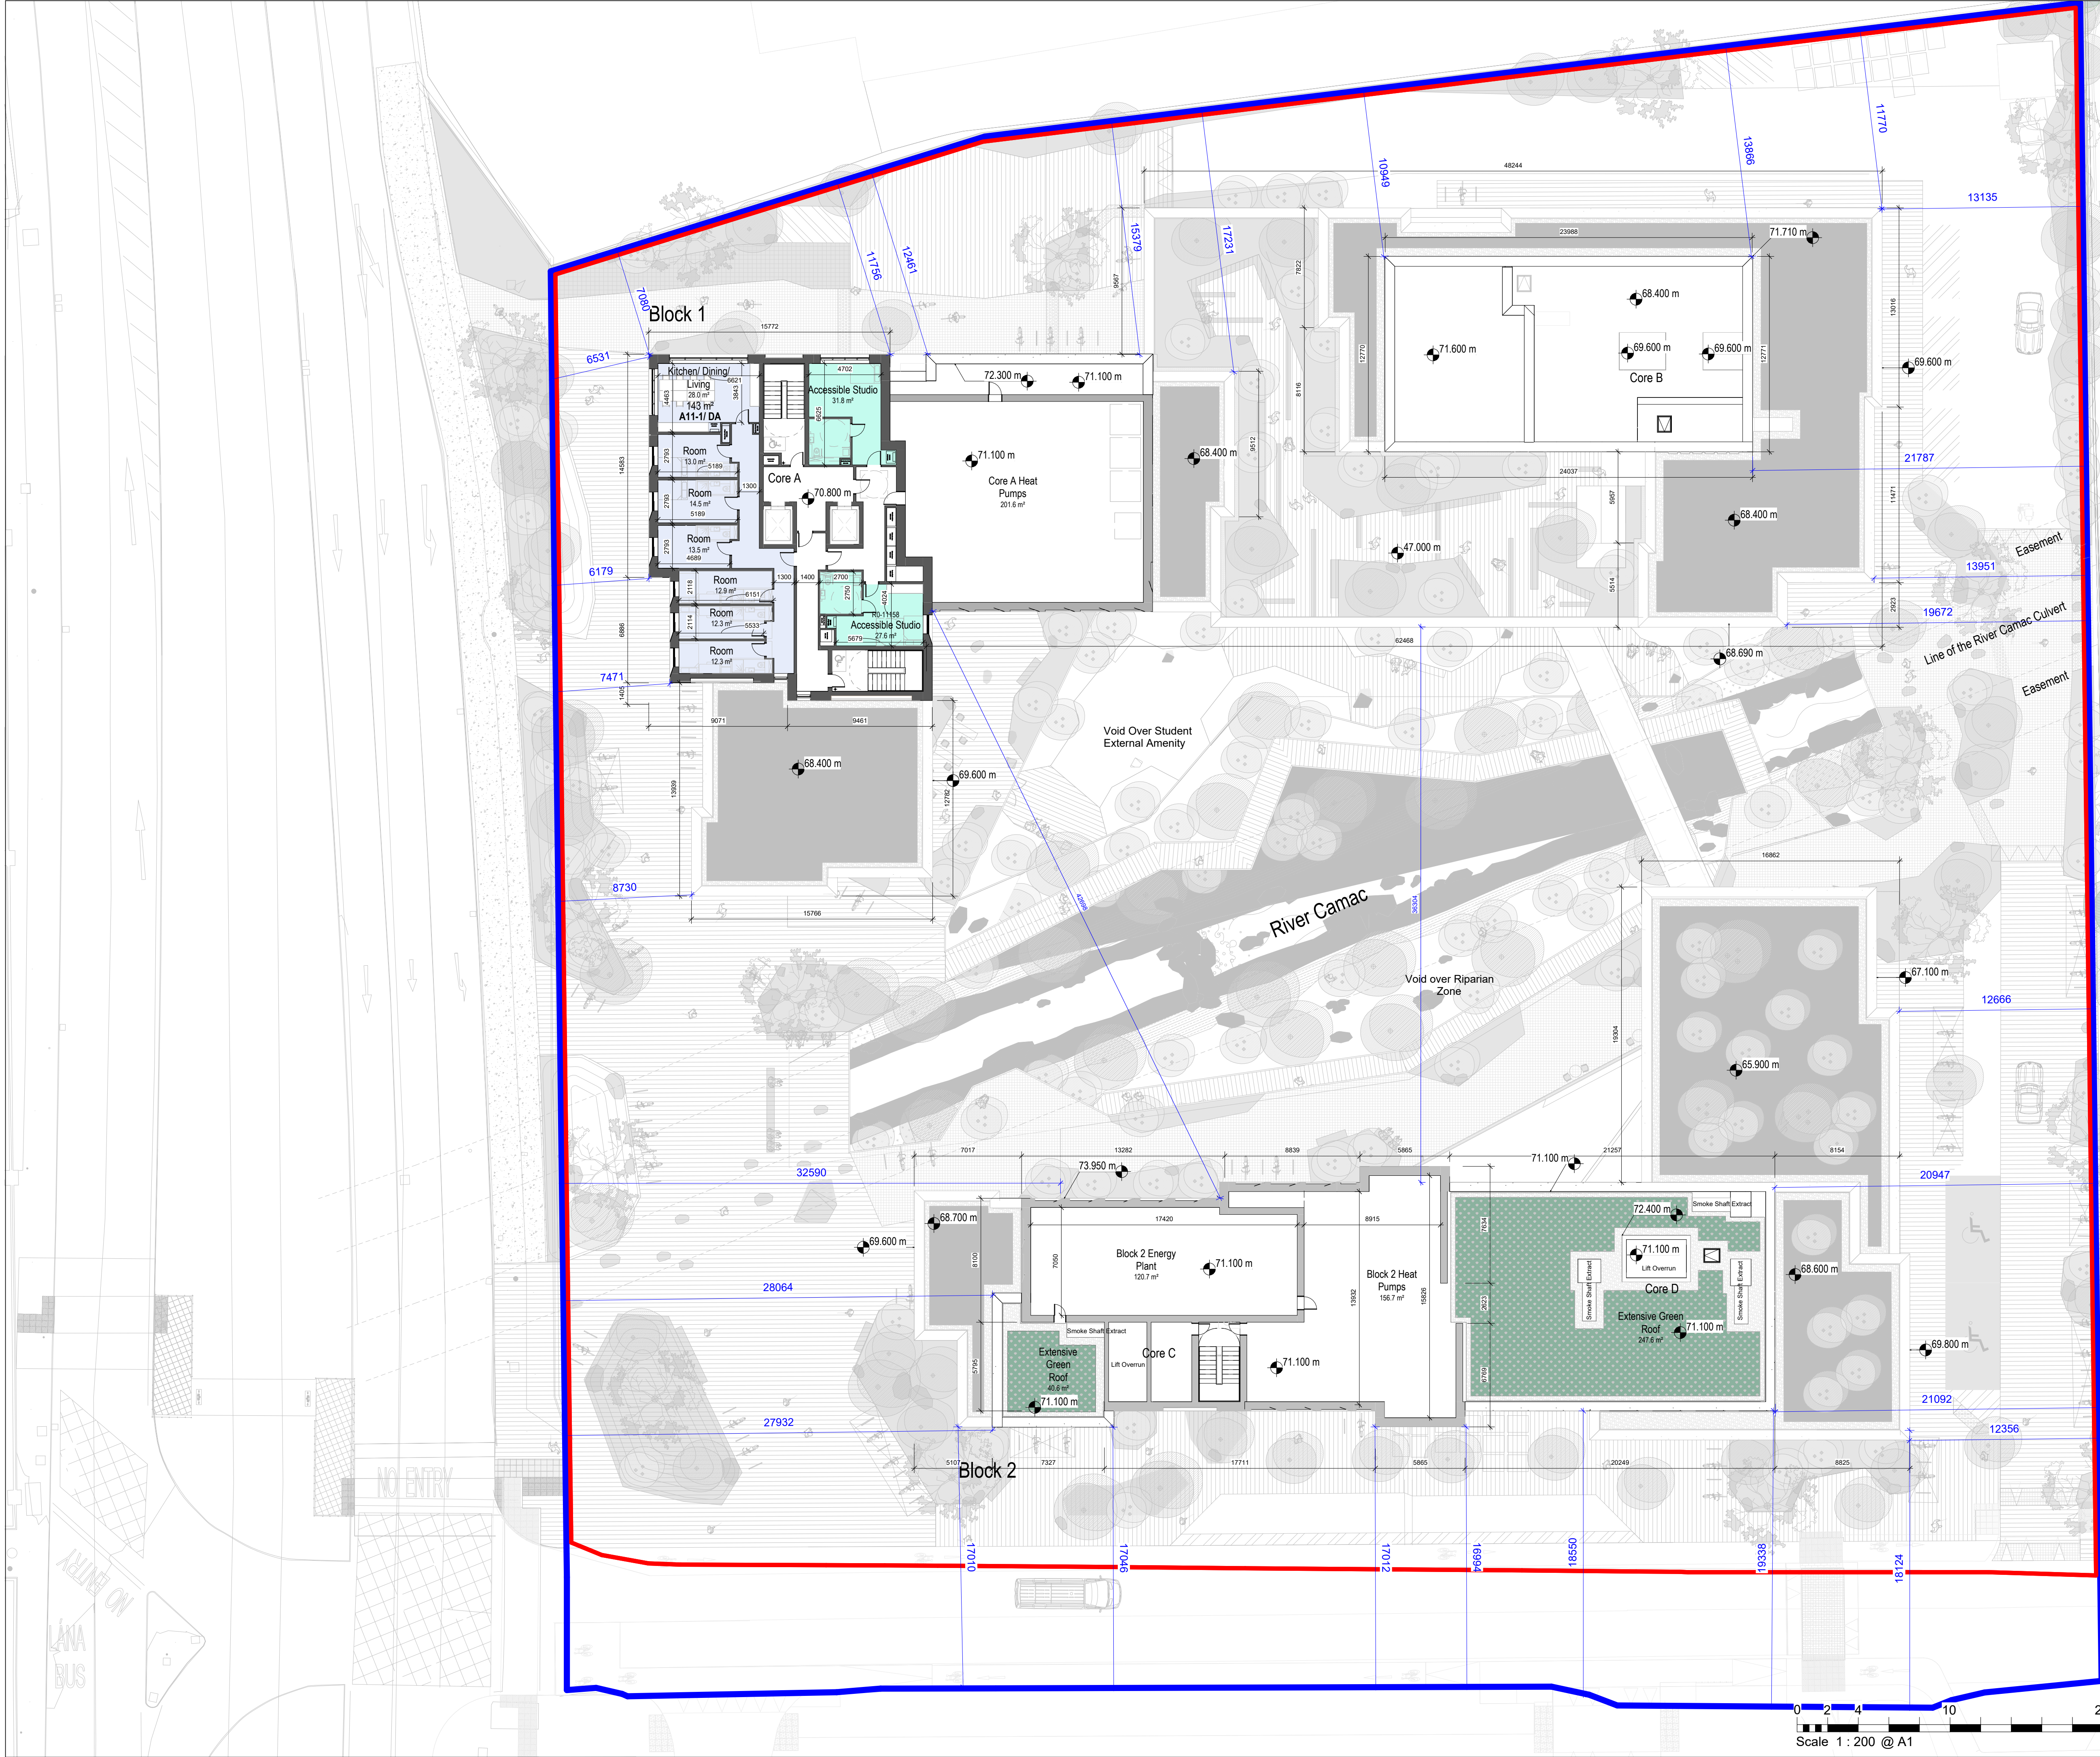

Copyright in all documents and drawings prepared by HKR Architectural Services Ltd. and in any works executed from those documents and drawings shall remain the property of HKR Architectural Services Ltd. unless otherwise agreed at project inception.

This drawing is to be read in conjunction with all relevant engineers & specialists drawings, specifications and contract documents.
Work to figured dimensions only. All dimensions to be verified by the contractor on site. All discrepancies should be reported to the architect prior to commencement of the works.

A	16.06.2025	LRD Amendment	DK	JO	JR
REV	DATE	DESCRIPTION	DRWN BY	CHKD BY	APPD BY

Key Plan

— Planning site boundary
— Ownership boundary

DESIGN PHASE	PURPOSE OF ISSUE
☐ Feasibility Studies	☐ For Information
☐ Concept Design	☐ For Comment
☐ Developed Design	☐ For Approval
☐ Technical Design	☐ Tender
☐ Construction	☐ Contract
☐ Handover & Close	☐ For Construction
☐ Tender Documentation	☐ As Built
	☒ Planning
	☐ Building Control

Client
Malclose Limited

St Magnus House
3 Lower Thames St.
London, EC3R 6HD
United Kingdom

T: +44 (0)207 096 9072
F: +44 (0)207 436 1301

Project Title
Gowan House

Drawing Title
Eleventh Floor Plan

Drawing No.
GWH-HKR-XX-11-DR-A-0211


Scale (@ A1)
1 : 200

HKR Project No.
04021

Revision
A

A	16.06.2025	LRD Amendment	DK	JO	JR
REV	DATE	DESCRIPTION	DRWN BY	CHKD BY	APPD BY

Key Plan

 

DESIGN PHASE	PURPOSE OF ISSUE
○ Feasibility Studies	○ For Information
○ Concept Design	○ For Comment
○ Developed Design	○ For Approval
○ Technical Design	○ Tender
○ Construction	○ Contract
○ Handover & Close	○ For Construction
○ Tender Documentation	○ As Built
	● Planning
	○ Building Control

Client
Malclose Limited

HKR
ARCHITECTS

St Magnus House
3 Lower Thames St.
London, EC3R 6HD
United Kingdom

T: +44 (0)207 096 9072
F: +44 (0)207 436 1301

Project Title

Gowan House

Drawing Title
Twelfth Floor Plan
L12

7	
	Drawing No.

GWH-HKR-XX-12-DR-A-0212

Scale (@ A1)

HKR Project No.
04021

	Revision
--	----------

A

