

EV	DATE	DESCRIPTION	DRWN BY	CHKD BY	APPD BY
----	------	-------------	------------	------------	------------

- _____

- Feasibility Studies
- Concept Design
- Developed Design
- Technical Design
- Construction
- Handover & Close
- Tender Documentation

Client
Malclose Limited

St Magnus House
3 Lower Thames St.
London, EC3R 6HD
United Kingdom

F: +44 (0)207 096 9072
F: +44 (0)207 436 1301

Drawing Title
Roof Plant Enclosure
L13

: 200

Project M
04021


A

File Path: Autodesk Docs\04021 Gowan House\GWH-HKR-XX-14-DR-A-0214.rvt

LUAS LINE - NO ACCESS

NO ENTRY

NO ENTRY
LANA BUS

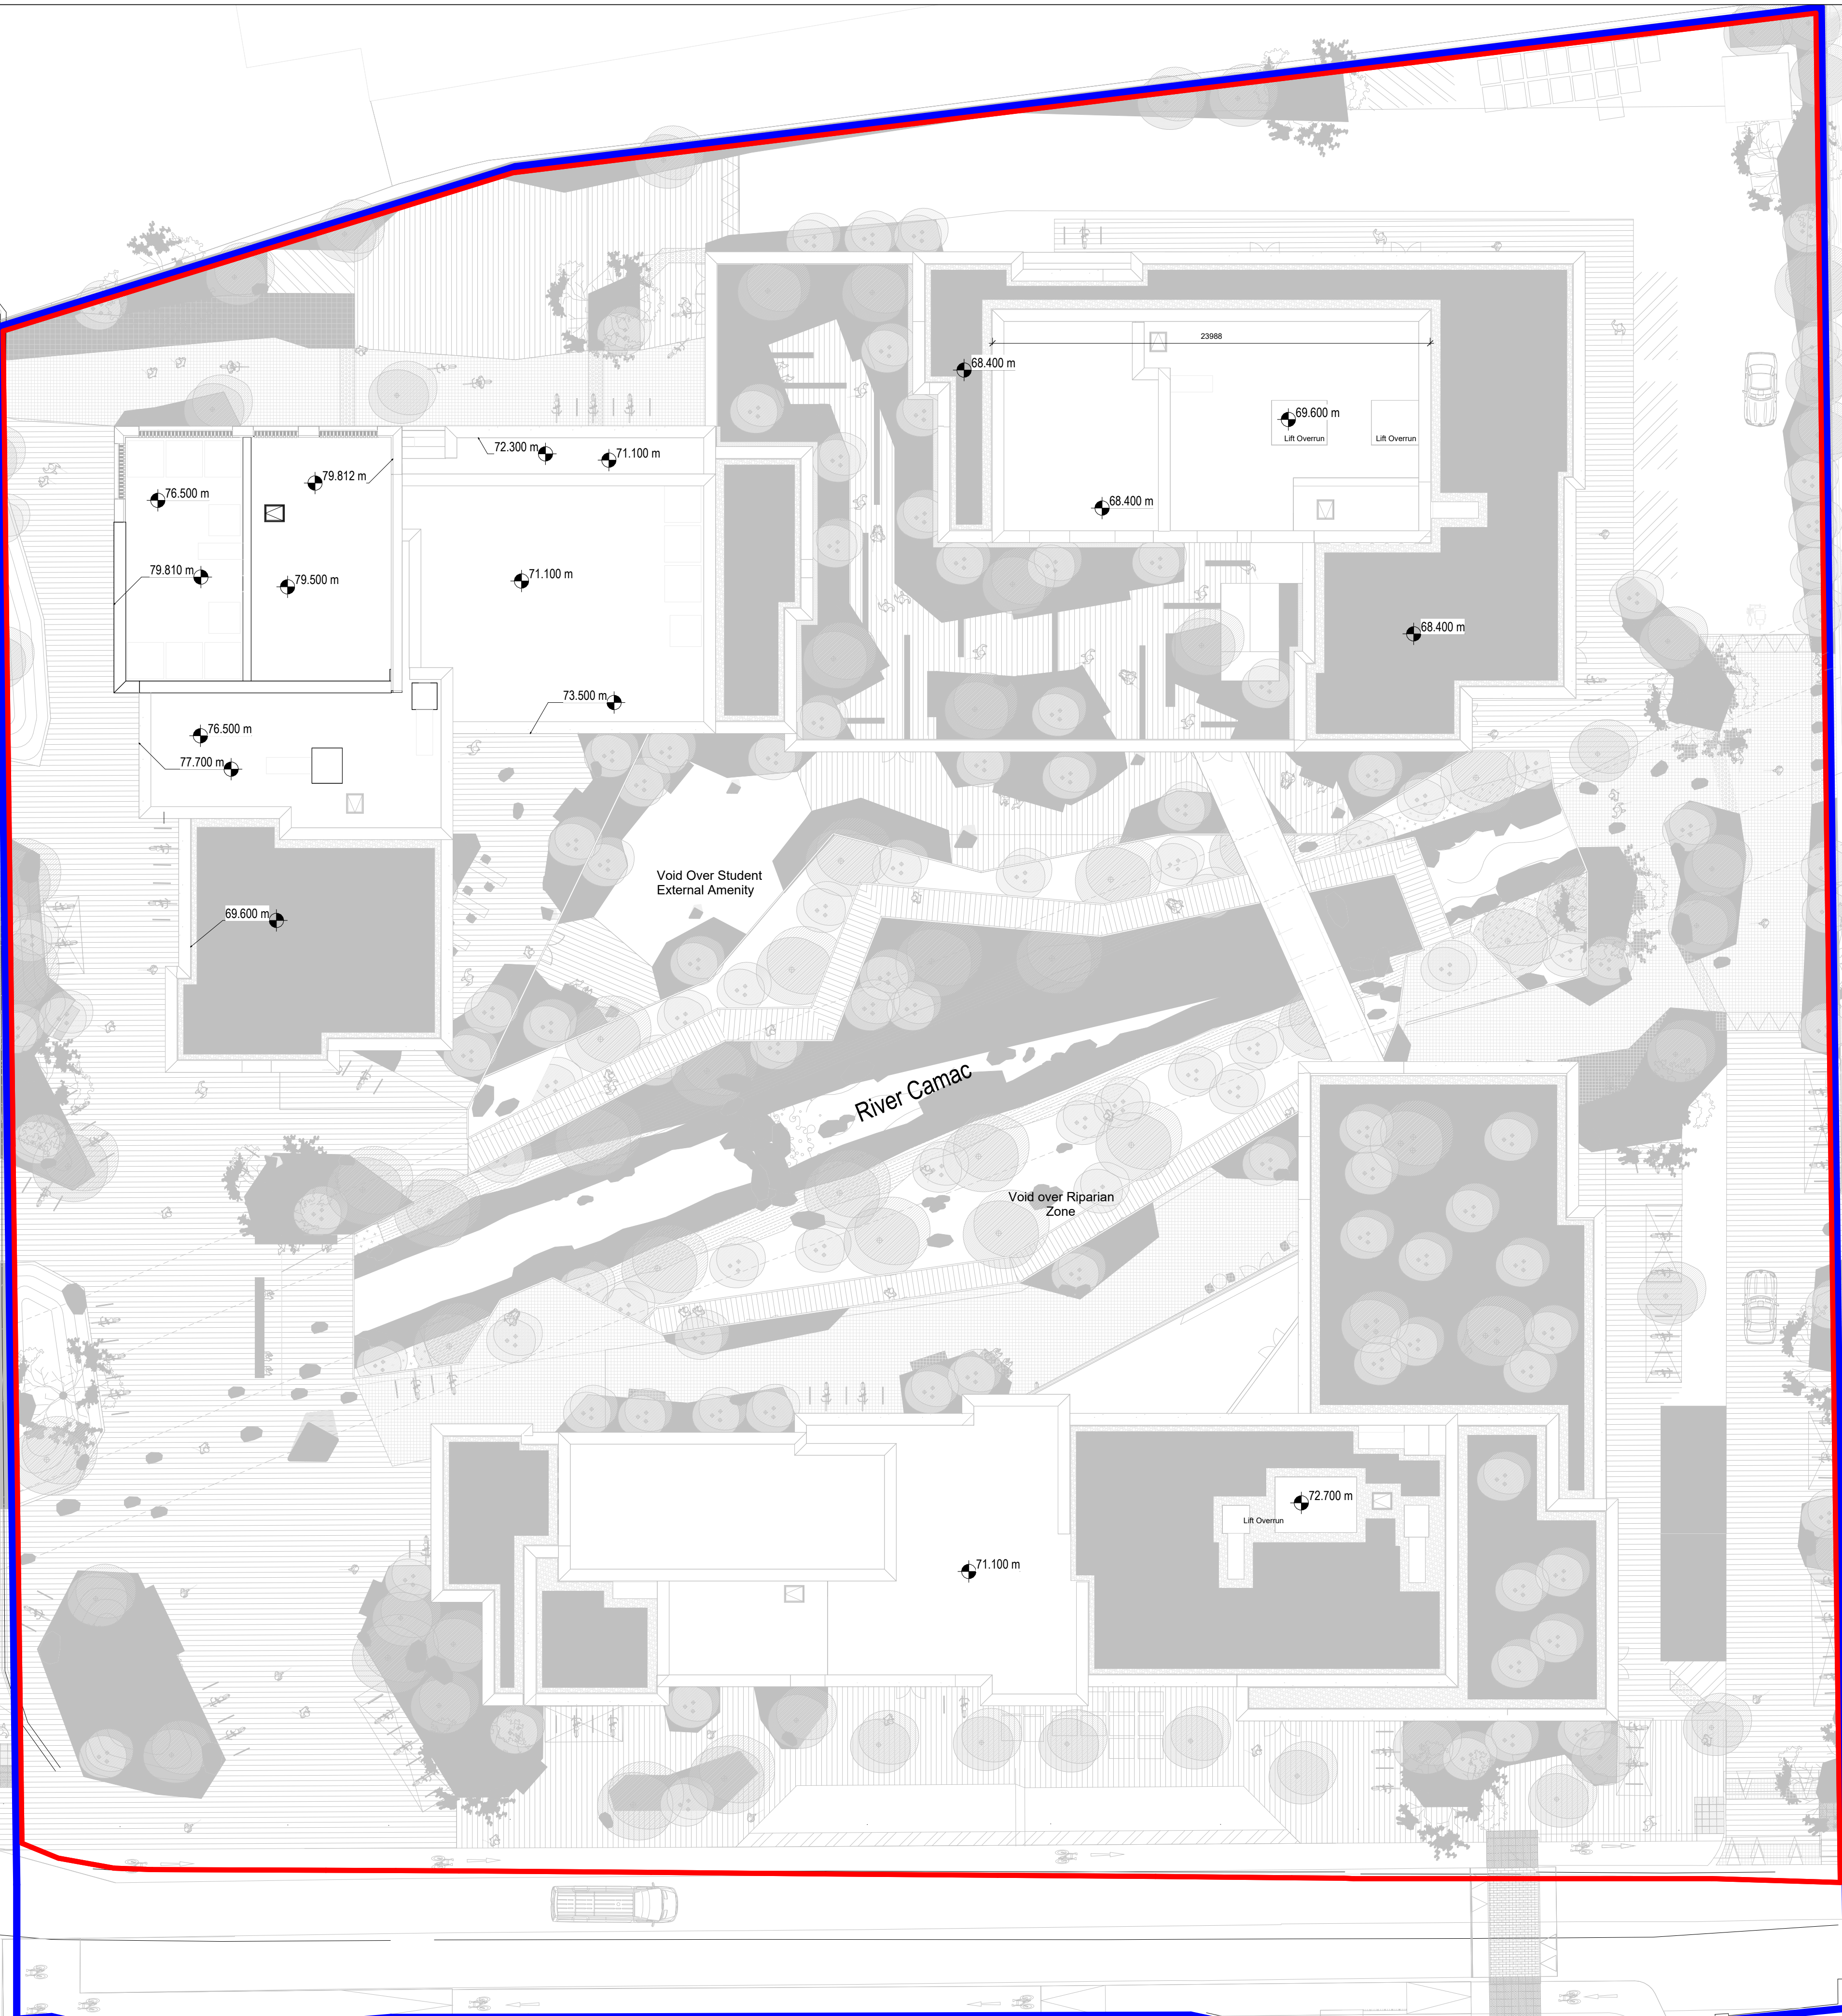

Copyright in all documents and drawings prepared by HKR Architectural Services Ltd. and in any works executed from those documents and drawings shall remain the property of HKR Architectural Services Ltd. unless otherwise agreed at project inception.

This drawing is to be read in conjunction with all relevant engineers & specialists drawings, specifications and contract documents.

Work to figured dimensions only. All dimensions to be verified by the contractor on site. All discrepancies should be reported to the architect prior to commencement of the works.

REV	DATE	DESCRIPTION	DK DRWN BY	JO CHKD BY	JR APPD BY
A	16.06.2025	LRD Amendment			

Key Plan

— Planning site boundary
— Ownership boundary

DESIGN PHASE	PURPOSE OF ISSUE
☐ Feasibility Studies ☐ Concept Design ☐ Developed Design ☐ Technical Design ☐ Construction ☐ Handover & Close ☐ Tender Documentation	☐ For Information ☐ For Comment ☐ For Approval ☐ Tender ☐ Contract ☐ For Construction ☐ As Built ☐ Planning ☐ Building Control

Client
Malclose Limited

HKR
ARCHITECTS

■ London □ Dubai □ Abu Dhabi □ Dublin

St Magnus House
3 Lower Thames St.
London, EC3R 6HD
United Kingdom

T: +44 (0)207 096 9072
F: +44 (0)207 436 1301

Project Title Gowan House	
Drawing Title Roof Plan	Scale (@ A1) 1 : 200
Drawing No. GWH-HKR-XX-14-DR-A-0214	HKR Project No. 04021
	Revision A

13/06/2025 17:25:24




Key Plan

— Planing site boundary
— Ownership boundary

	Client
	Malclose Limited

Project Title	
Gowan House	
Drawing Title	Scale (@ A1)
Lower Ground Floor	1 : 200
(Cycle Store)	HKR Project No.
	04021
Drawing No.	Revision
GWH-HKR-XX-B1-DR-A-0221	A

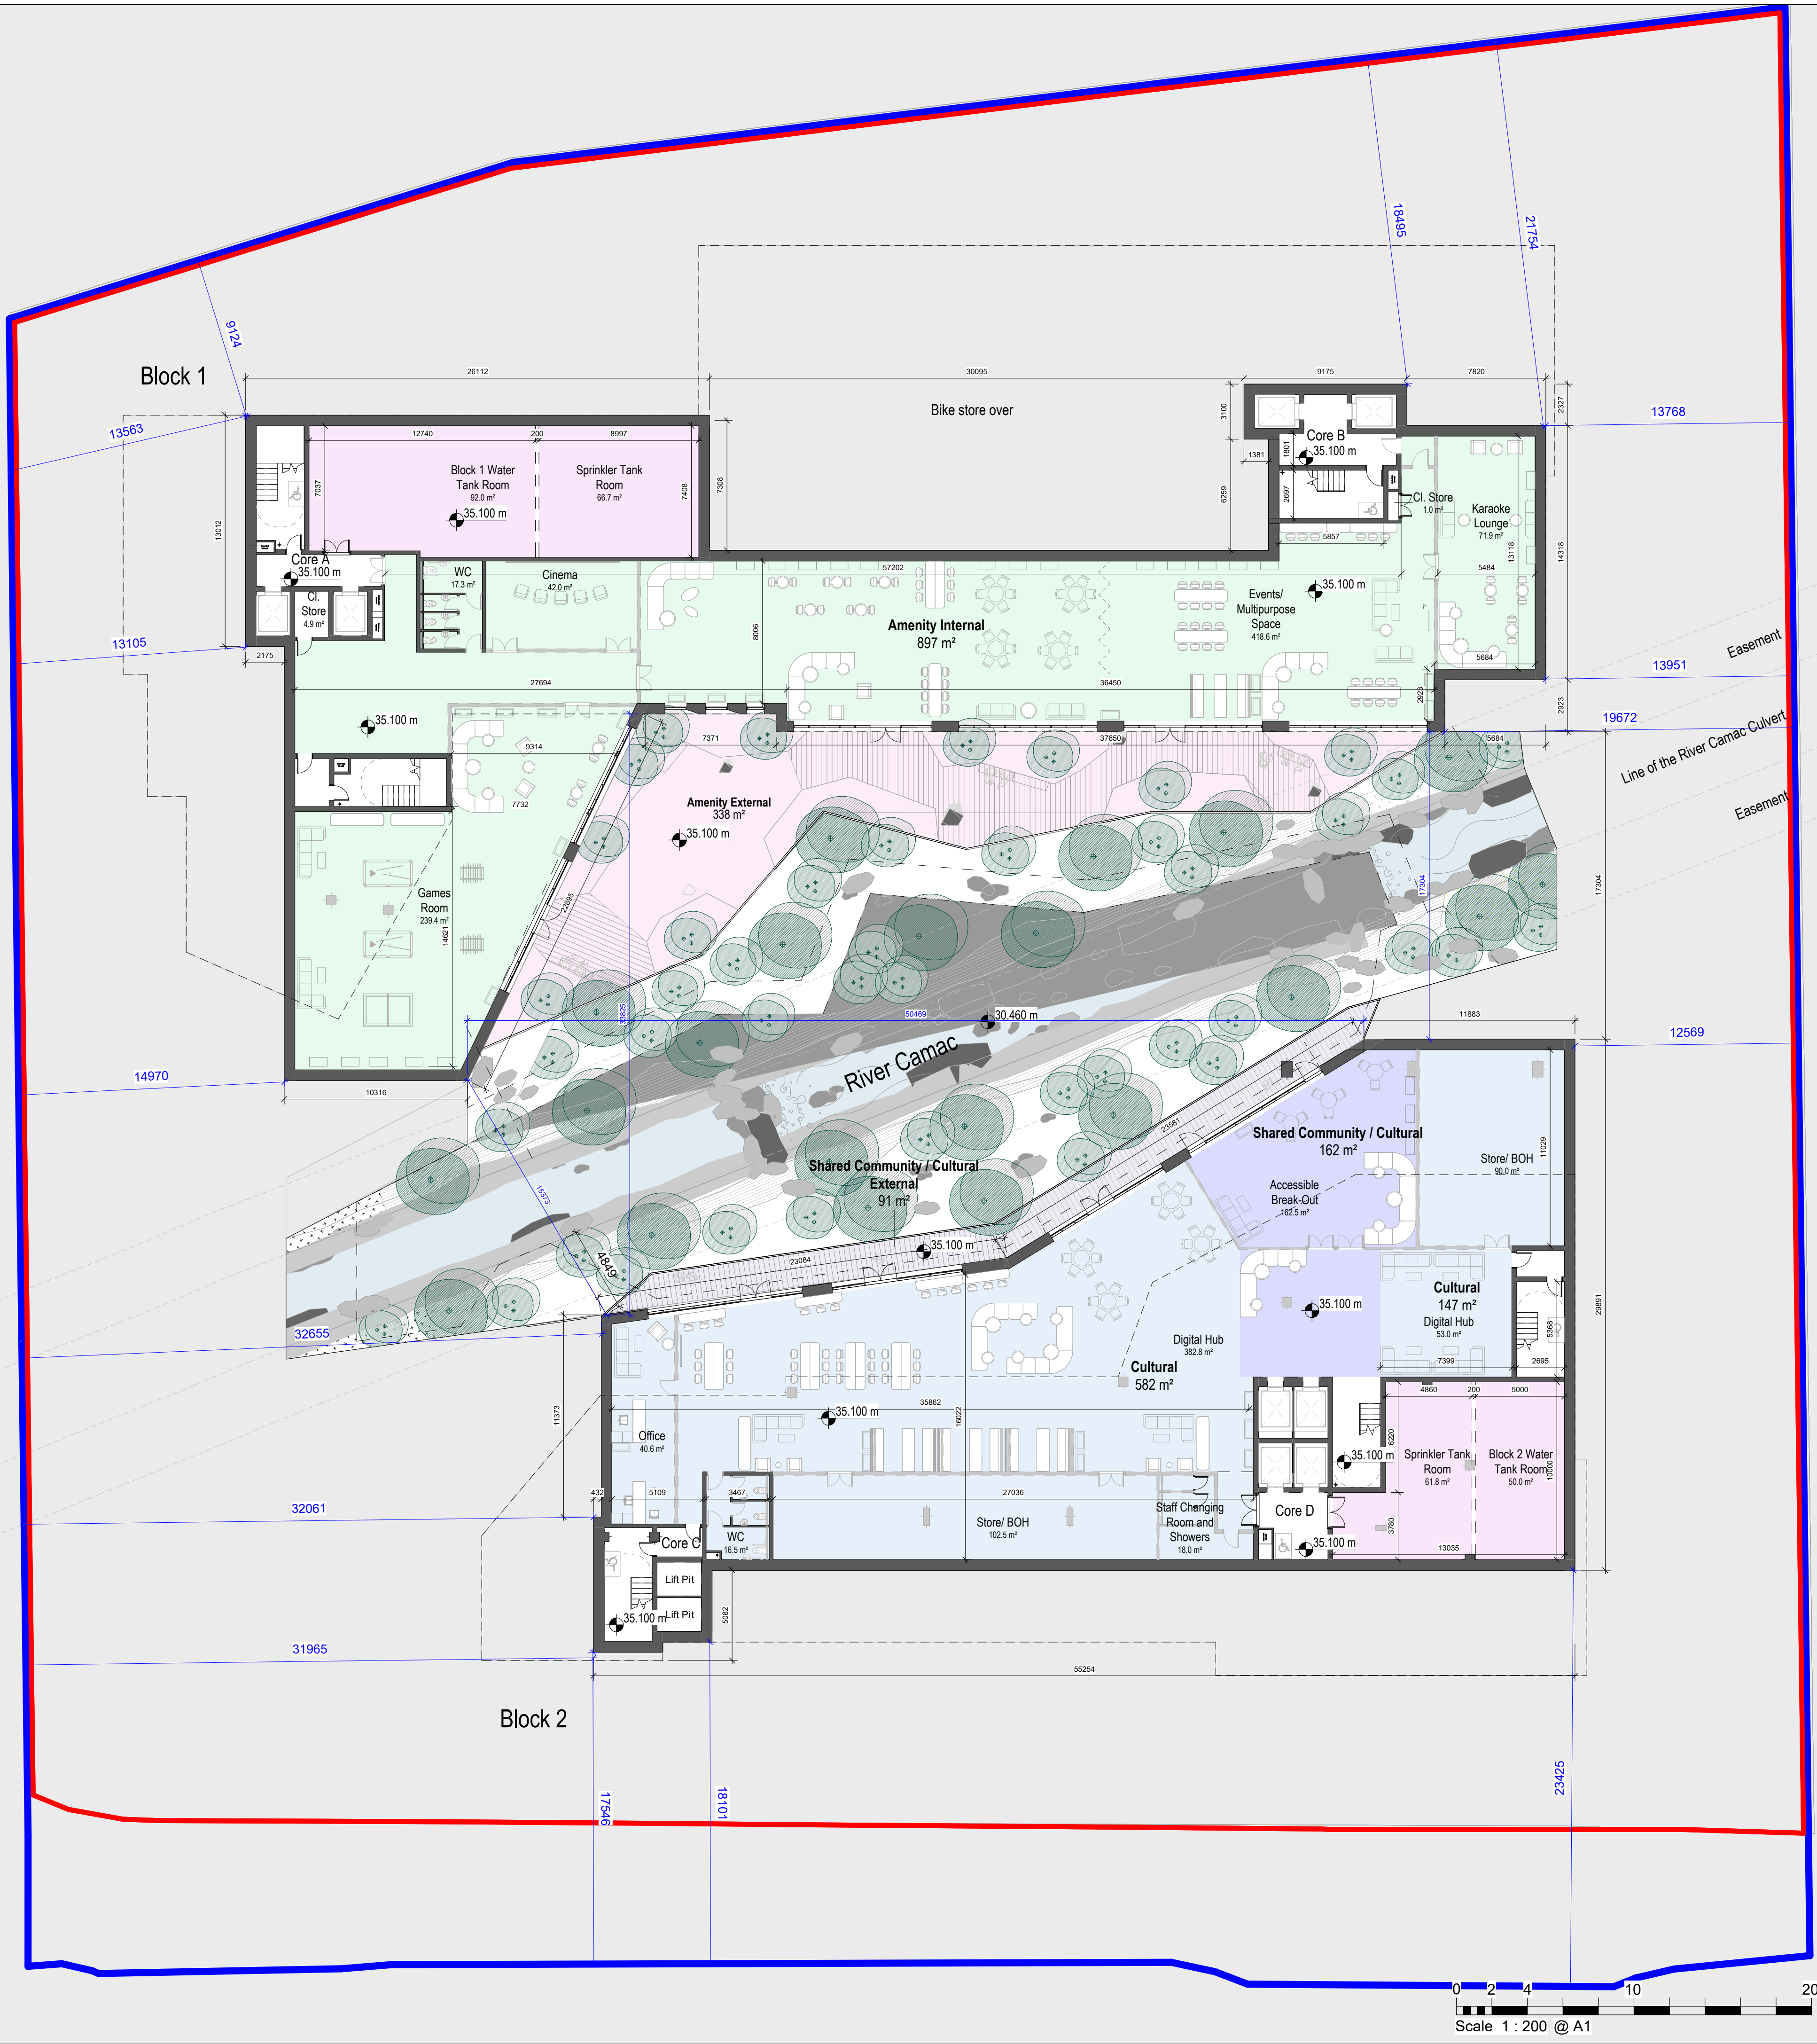

Copyright in all documents and drawings prepared by HKR Architectural Services Ltd. and in any works executed from those documents and drawings shall remain the property of HKR Architectural Services Ltd. unless otherwise agreed at project inception.

This drawing is to be read in conjunction with all relevant engineers & specialists drawings, specifications and contract documents.

Work to figured dimensions only. All dimensions to be verified by the contractor on site. All discrepancies should be reported to the architect prior to commencement of the works.

A	16.06.2025	LRD Amendment	DK	JO	JR
REV	DATE	DESCRIPTION	DRWN BY	CHKD BY	APPD BY

Key Plan

- Planing site boundary
- Ownership boundary

DESIGN PHASE	PURPOSE OF ISSUE
○ Feasibility Studies ○ Concept Design ○ Developed Design ○ Technical Design ○ Construction ○ Handover & Close ○ Tender Documentation	○ For Information ○ For Comment ○ For Approval ○ Tender ○ Contract ○ For Construction ○ As Built ● Planning ○ Building Control

Client
Malclose Limited

HKR
ARCHITECTS

St Magnus House
3 Lower Thames St.
London, EC3R 6HD
United Kingdom

T: +44 (0)207 096 9072
F: +44 (0)207 436 1301

Project Title

Gowan House

Drawing Title
Basement Floor Plan

Scale (@ A1)
1 : 200

HKR Project No.
04021

Drawing No.
GWH-HKR-XX-B2-DR-A-0222

Revision
A

0 2 4 10 20
Scale 1 : 200 @ A1