



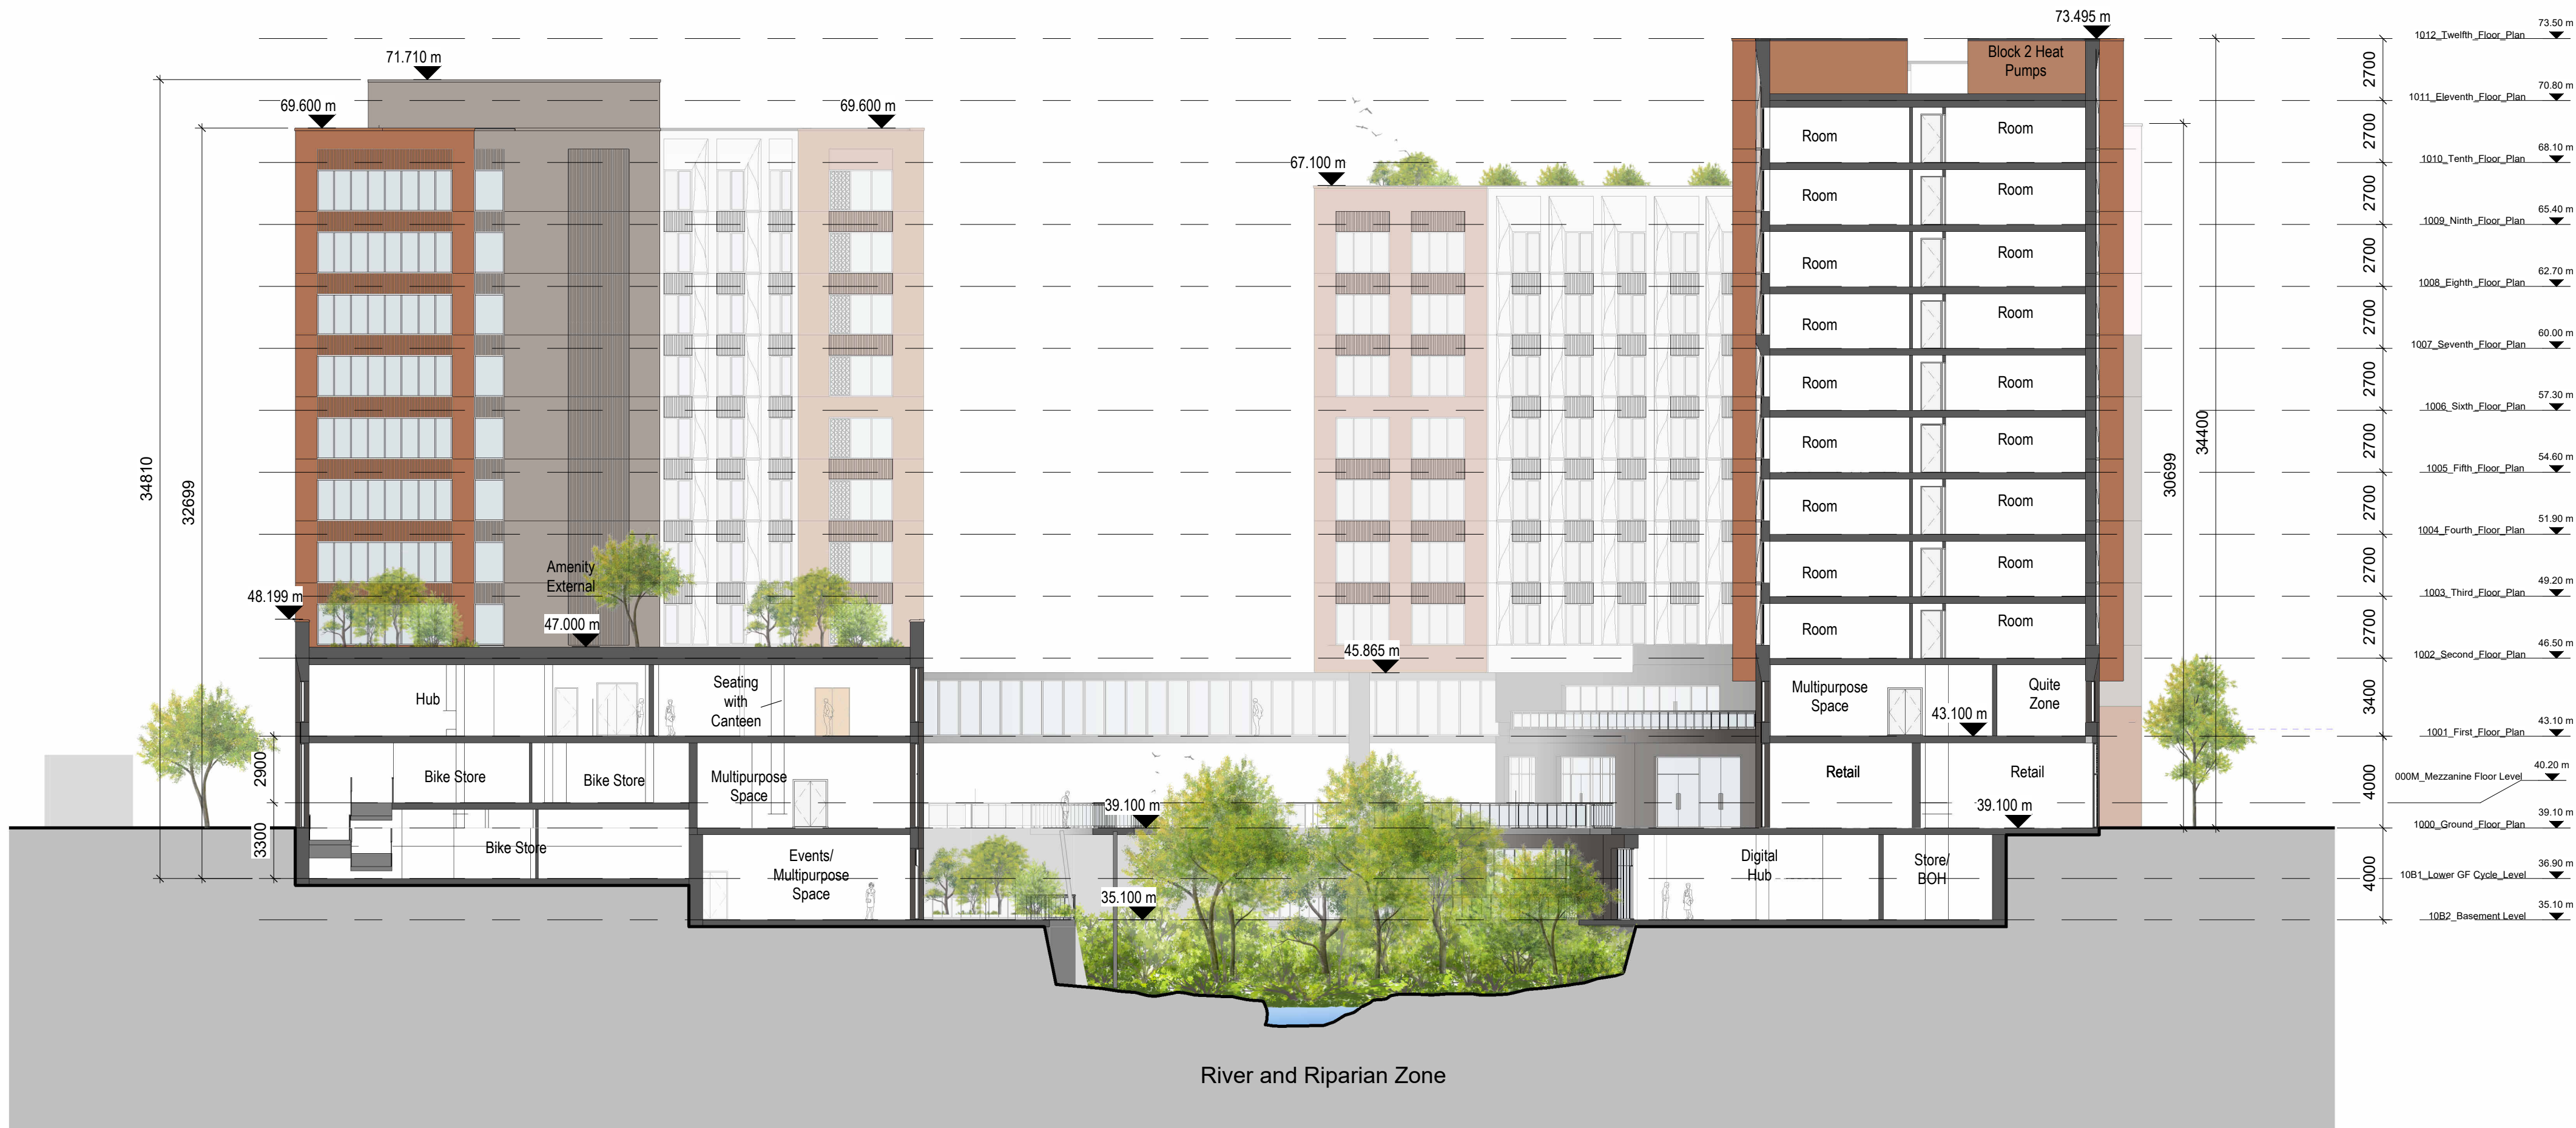


1 Section AA
1 : 200

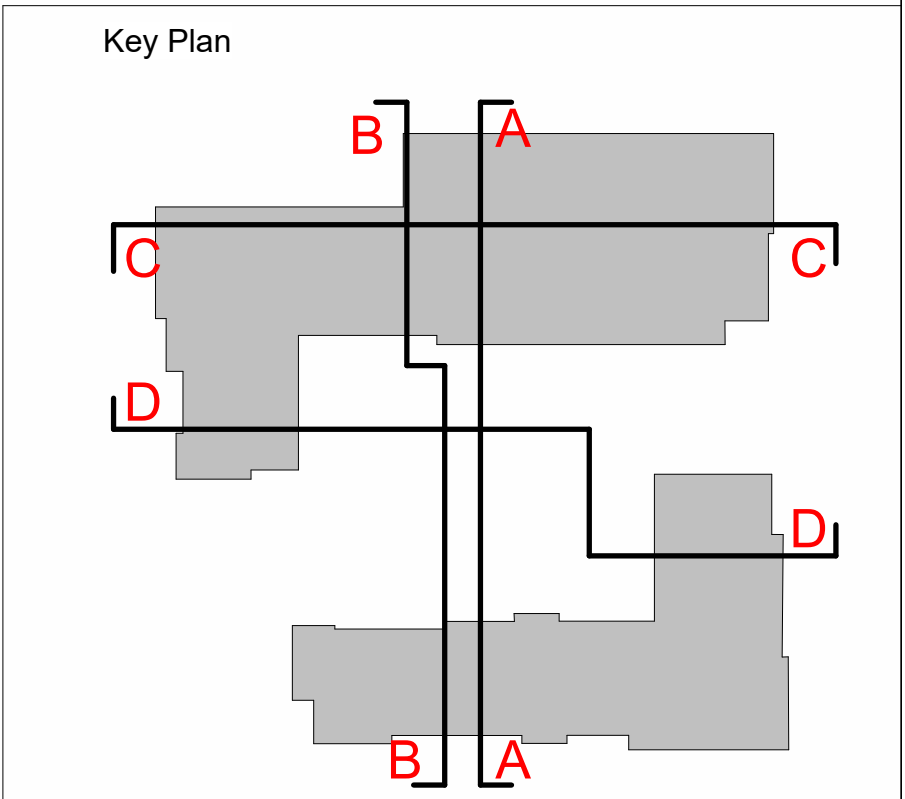



1 Section BB
1 : 200

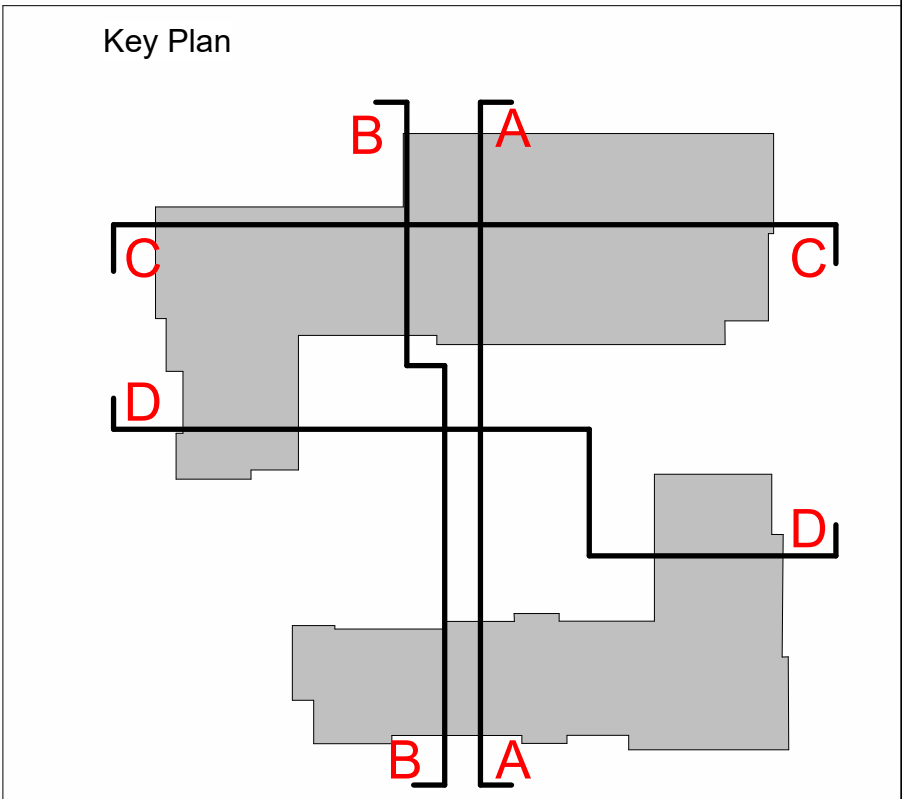

Copyright in all documents and drawings prepared by HKR Architectural Services Ltd. and in any works executed from those documents and drawings shall remain the property of HKR Architectural Services Ltd. unless otherwise agreed at project inception.

This drawing is to be read in conjunction with all relevant engineers & specialists drawings, specifications and contract documents. Work to figured dimensions only. All dimensions to be verified by the contractor on site. All discrepancies should be reported to the architect prior to commencement of the works.



■ London □ Dubai □ Abu Dhabi □ Dublin

57 Great Suffolk Street
London
SE1 0BB
United Kingdom

T: +44 (0)207 096 9072
F: +44 (0)207 436 1301

Client
Malclose Limited


REV	DATE	DESCRIPTION	DRWN BY	CHKD BY	APPD BY
A	16.06.2025	LRD Amendment	DK	JO	JR

DESIGN PHASE

- Feasibility Studies
- Concept Design
- Developed Design
- Technical Design
- Construction
- Handover & Close
- Tender Documentation

PURPOSE OF ISSUE

- For Information
- For Comment
- For Approval
- Tender
- Contract
- For Construction
- As Built
- Planning
- Building Control

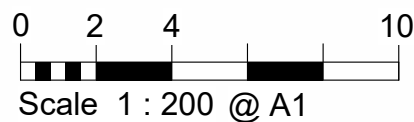

Project Title
Gowan House

Drawing Title
Site Section B-B


Drawing No.
GWH-HKR-XX-ZZ-DR-A-0501

Scale (@ A1)

1 : 200

HKR Project No.
04021

Revision
A

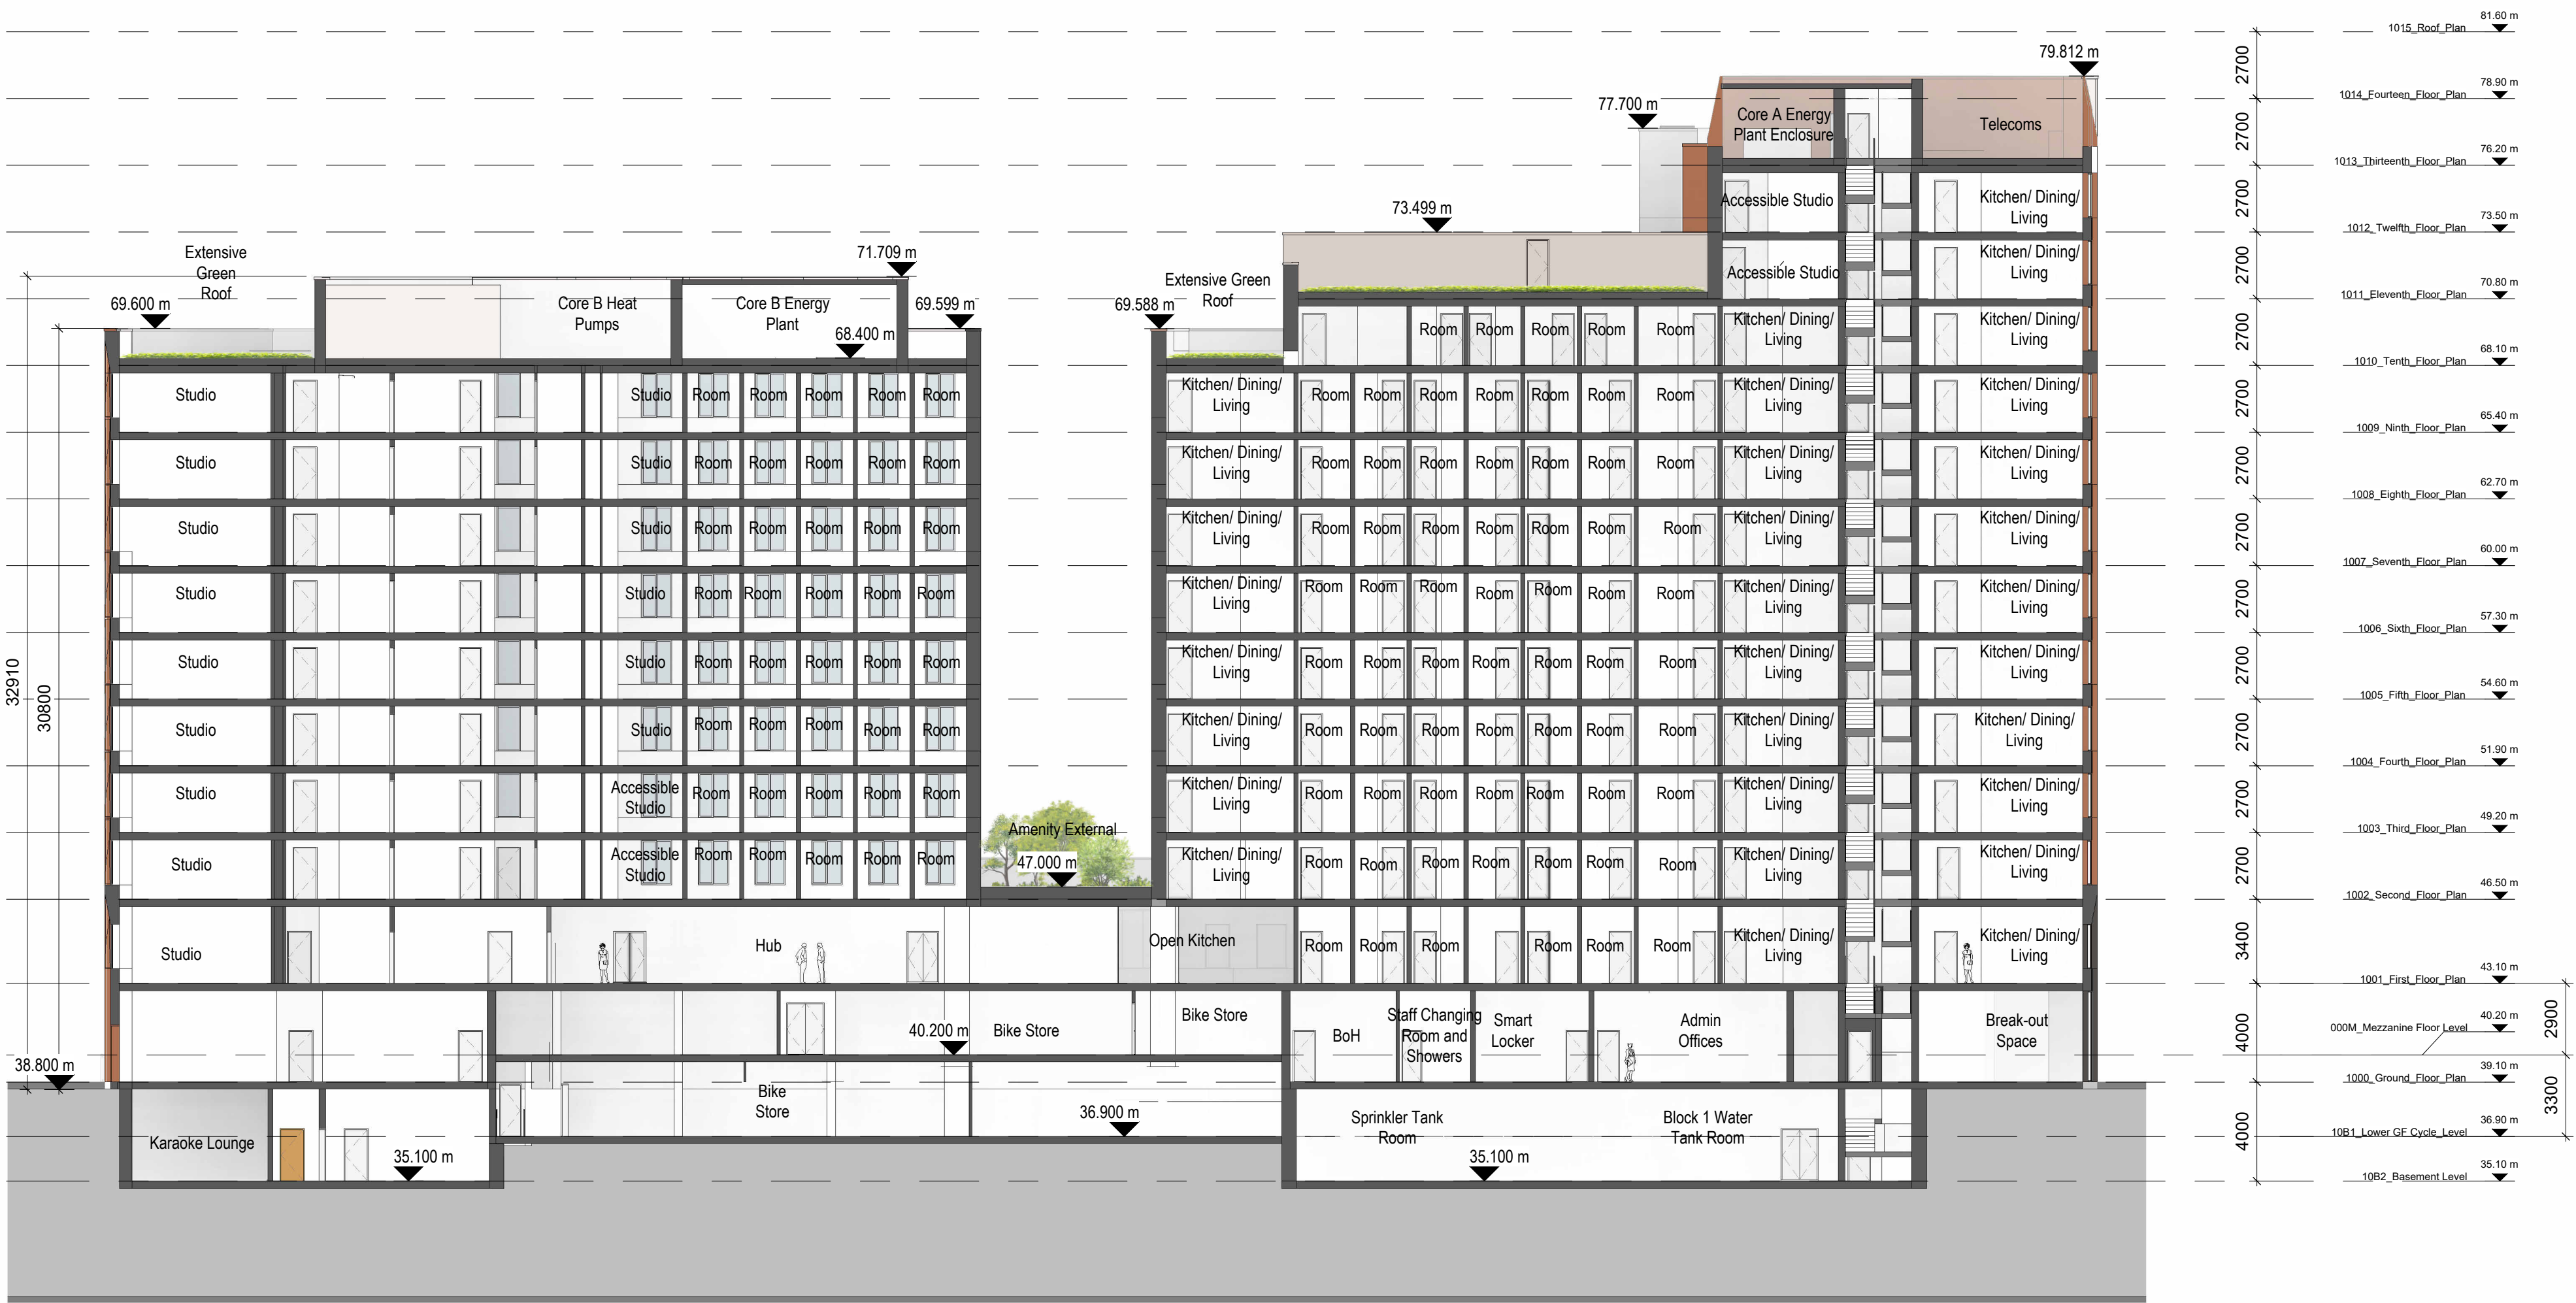

1 Section CC
1 : 200

Drawing Title		Scale (@ A1)
Site Section C-C		1 : 200
Drawing No.		Revision
GWH-HKR-XX-ZZ-DR-A-0502		A

Copyright in all documents and drawings prepared by HKR Architectural Services Ltd. and in any works executed from those documents and drawings shall remain the property of HKR Architectural Services Ltd. unless otherwise agreed at project inception.

This drawing is to be read in conjunction with all relevant engineers & specialists drawings, specifications and contract documents. Work to figured dimensions only. All dimensions to be verified by the contractor on site. All discrepancies should be reported to the architect prior to commencement of the works.

HKR
ARCHITECTS

■ London □ Dubai □ Abu Dhabi □ Dublin

57 Great Suffolk Street
London
SE1 0BB
United Kingdom

T: +44 (0)207 096 9072
F: +44 (0)207 436 1301

Client
Malclose Limited

REV	DATE	DESCRIPTION	DRWN BY	CHKD BY	APPD BY
A	16.06.2025	LRD Amendment	DK	JO	JR

DESIGN PHASE


- Feasibility Studies
- Concept Design
- Developed Design
- Technical Design
- Construction
- Handover & Close
- Tender Documentation

PURPOSE OF ISSUE


- For Information
- For Comment
- For Approval
- Tender
- Contract
- For Construction
- As Built
- Planning
- Building Control

0 2 4 10
Scale 1 : 200 @ A1

Project Title
Gowan House

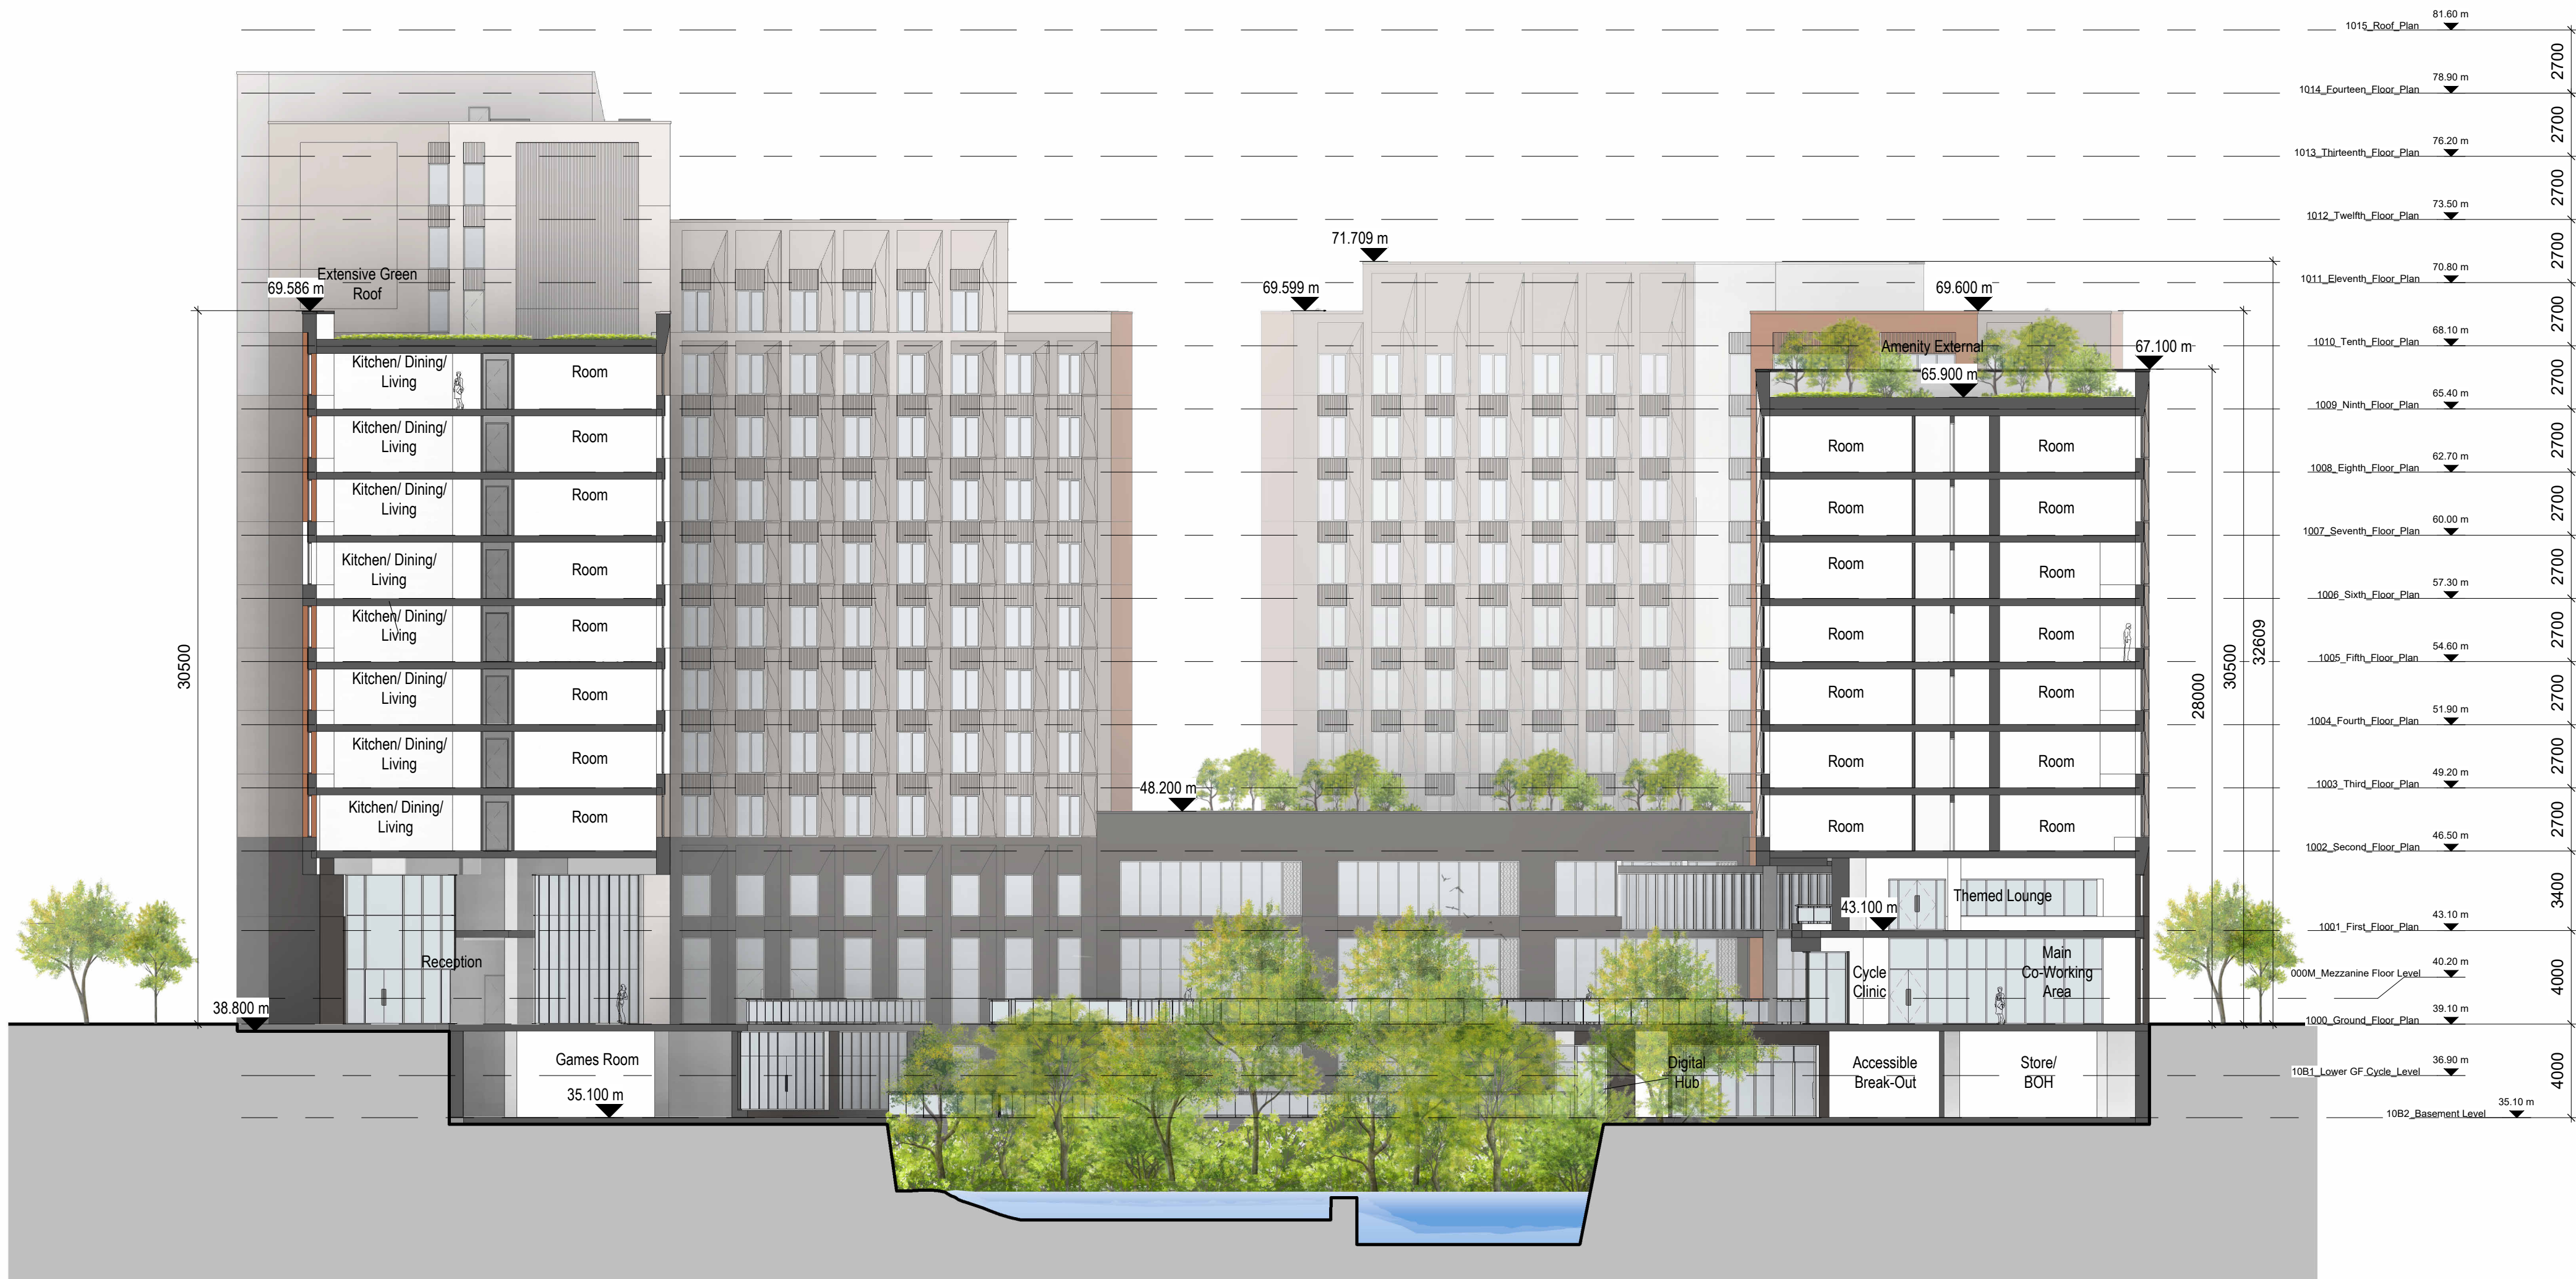

1 Section DD
1 : 200

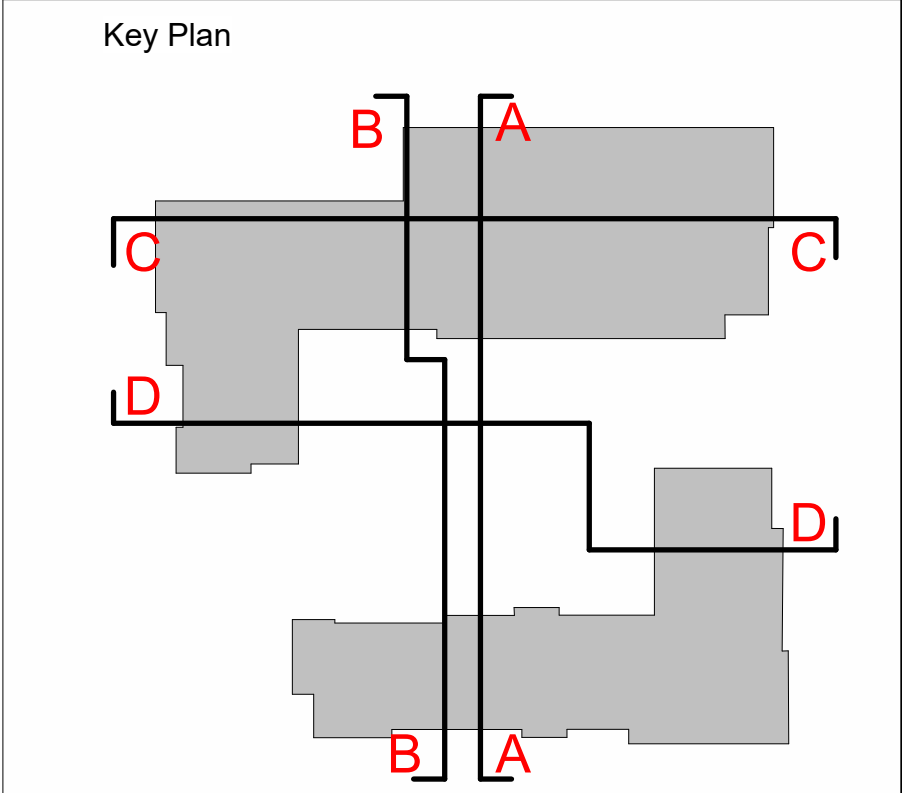

File Path - Autodesk Docs://04021 Gowan House/GWH-HKR-XX-ZZ-DR-A-SITE.rvt

--	--	