


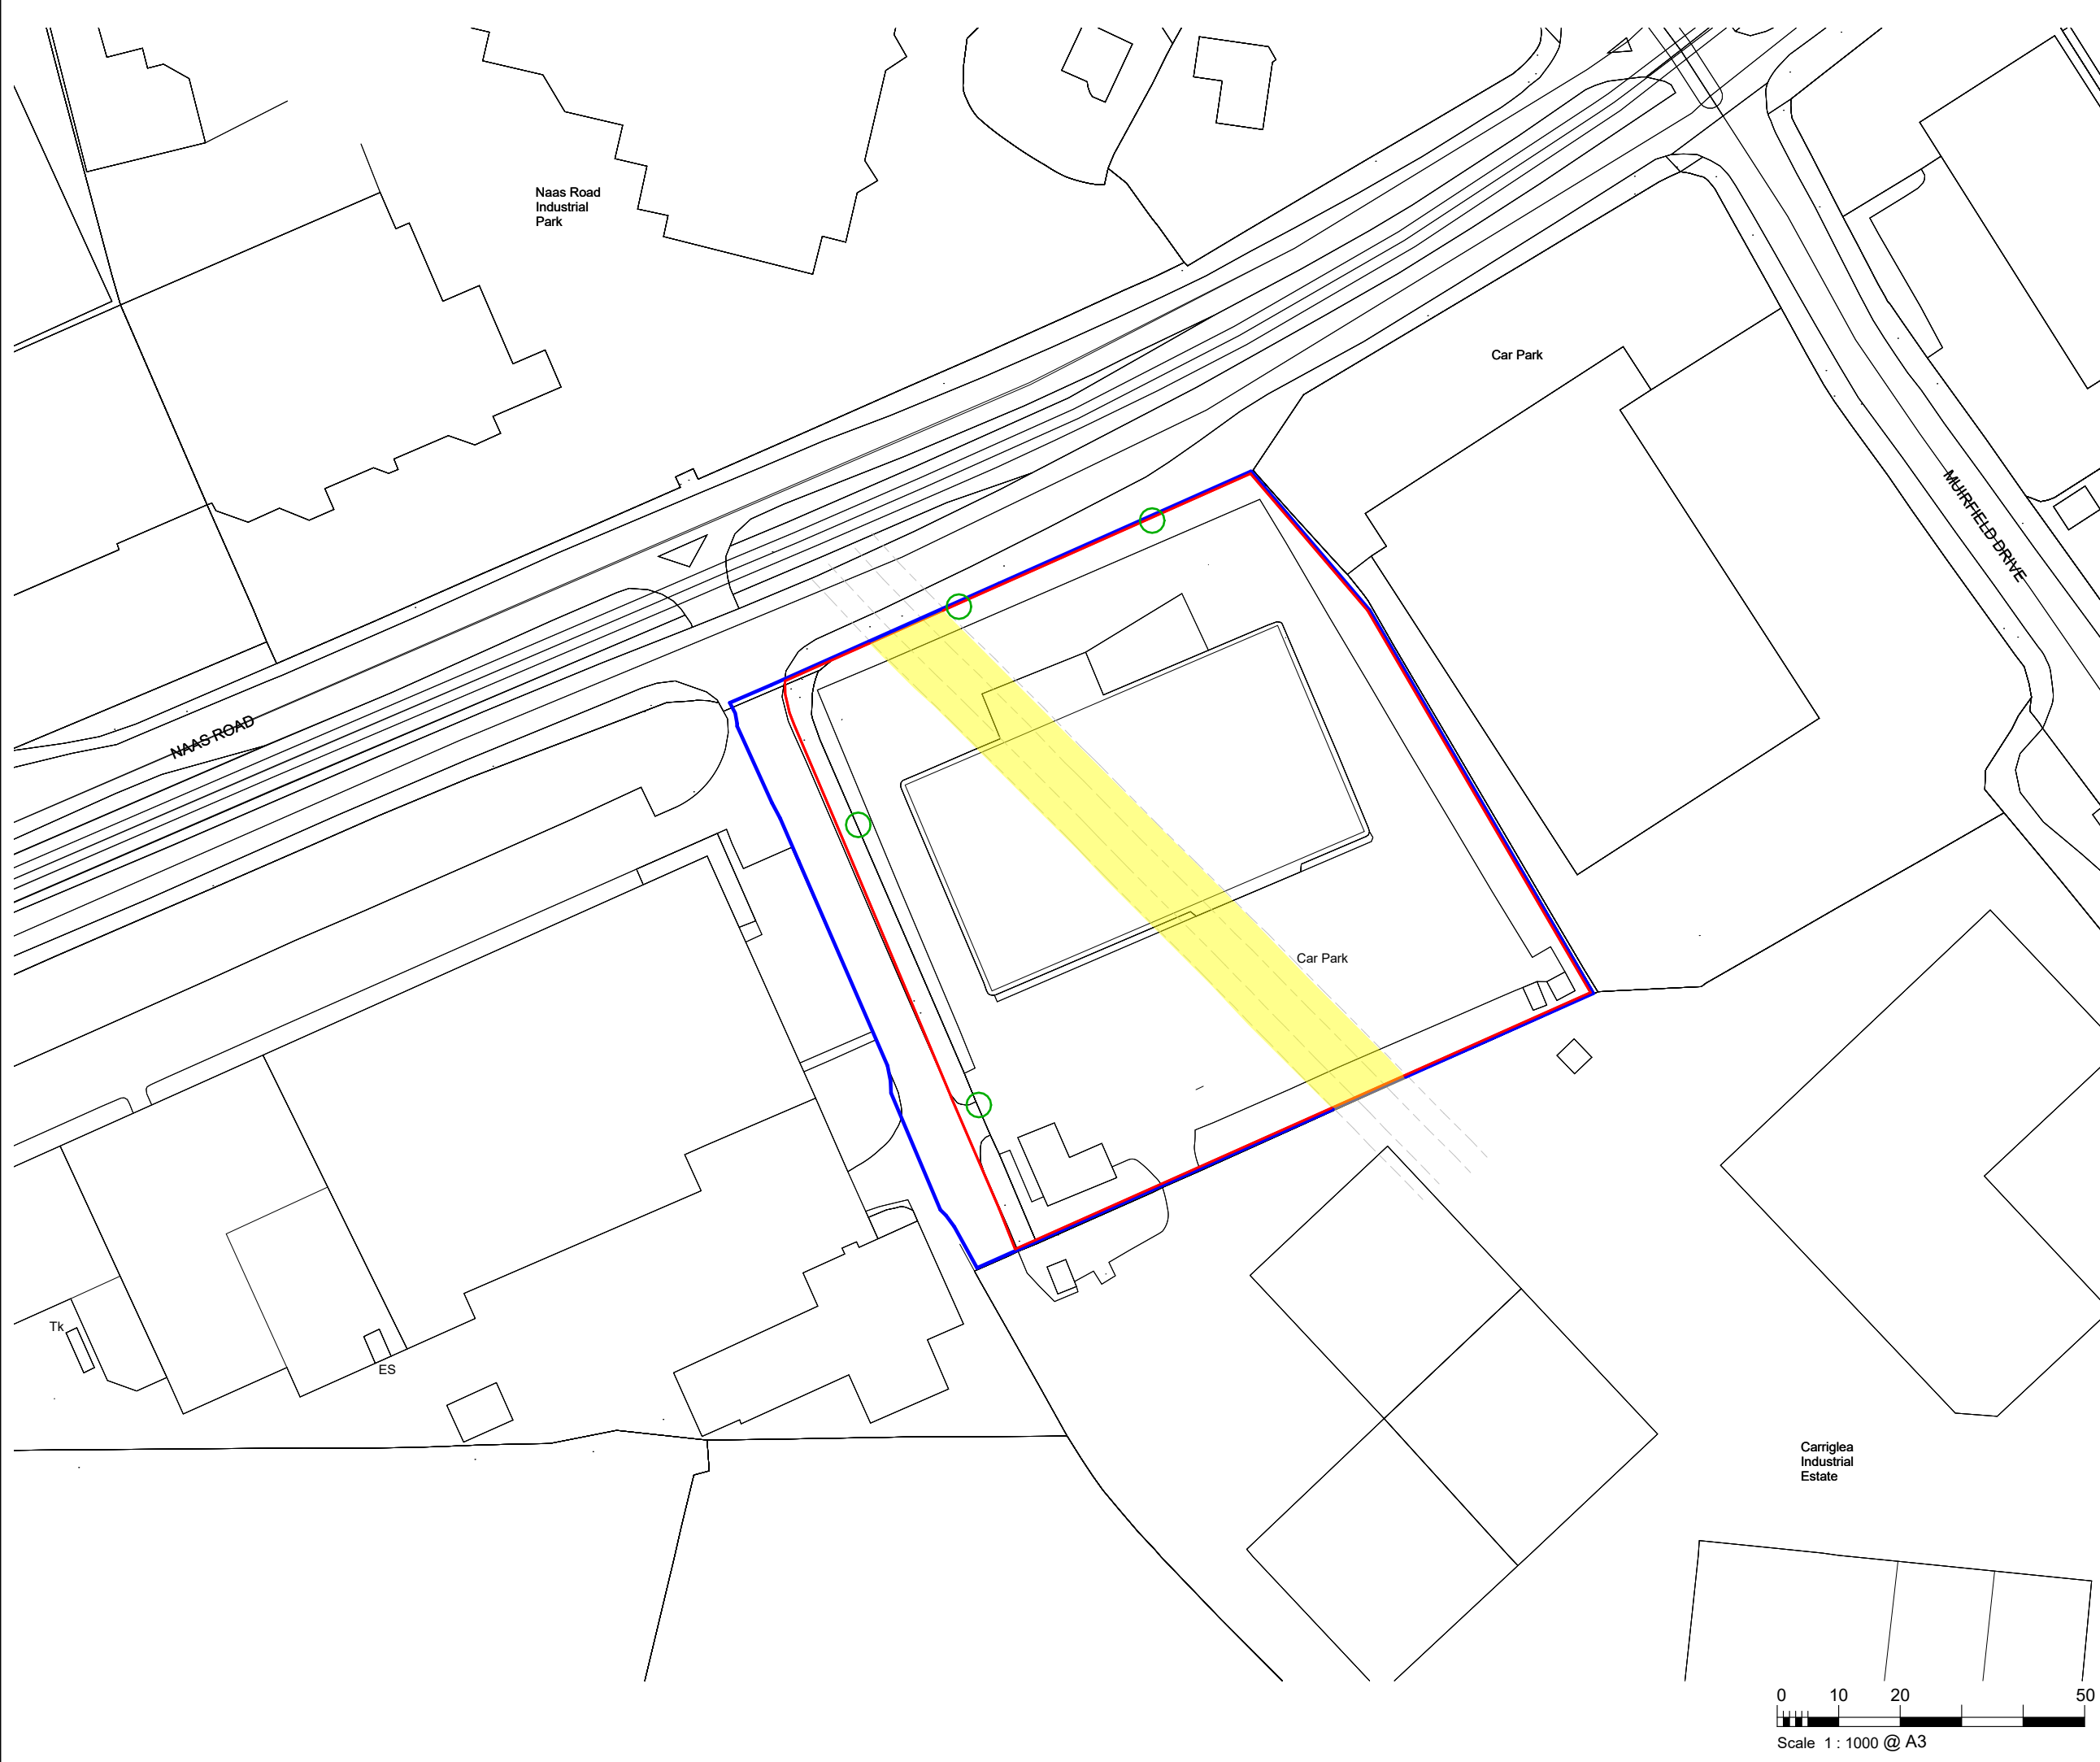

Drawing No.	Revision
GWH-HKR-XX-00-DR-A-0100	A