




1 Elevation 1

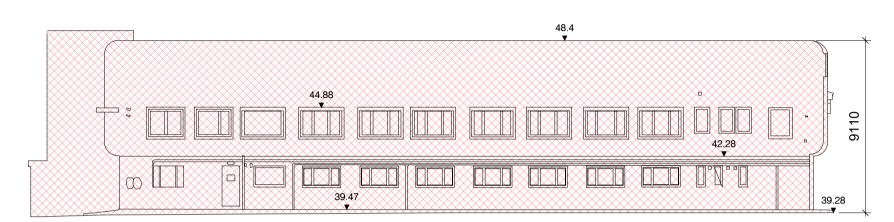


**Elevation 2**1:200

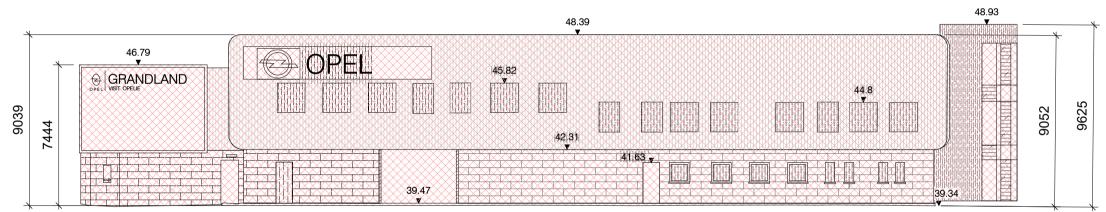



3 Elevation 3

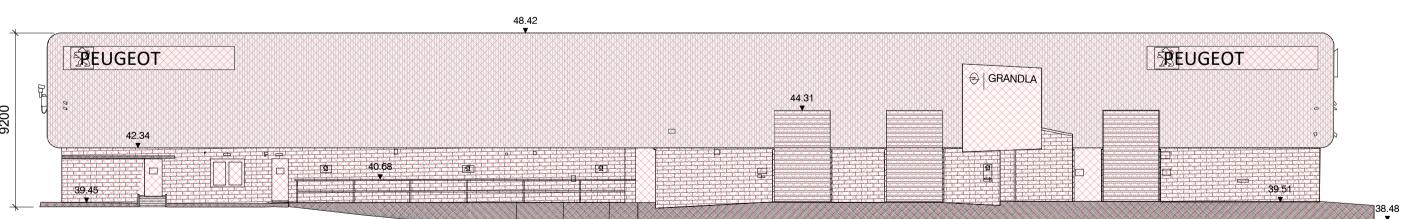


4 Elevation 4
1:200

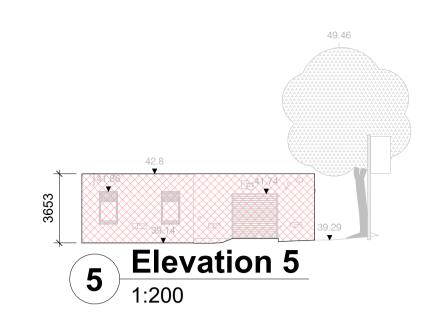


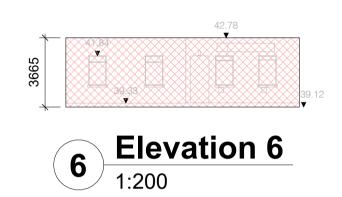

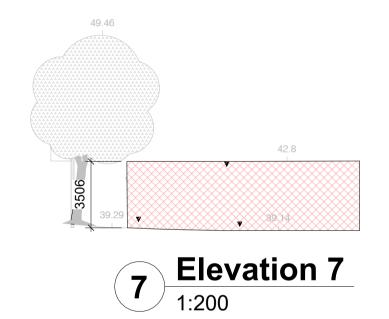

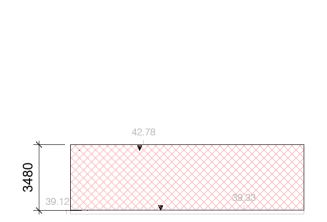

8 Elevation 8 1:200

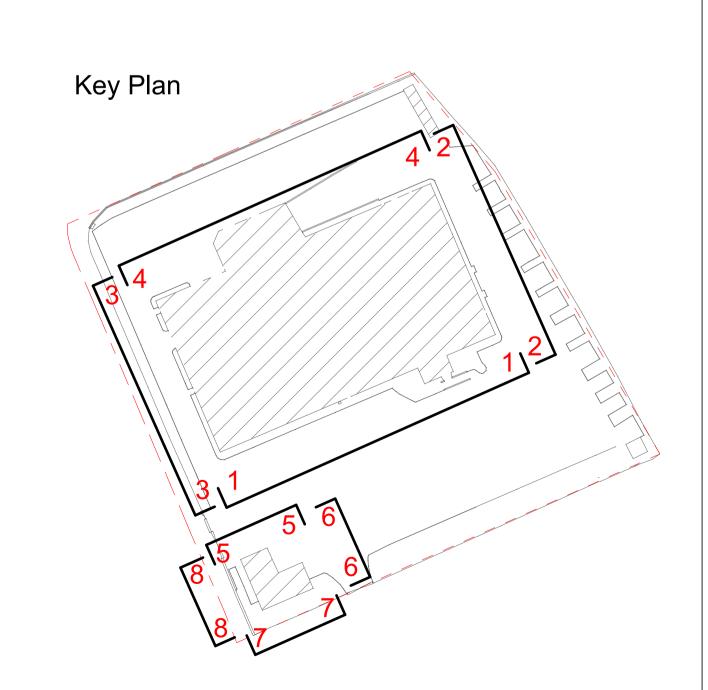

Copyright in all documents and drawings prepared by HKR Architectural Services Ltd. and in any works executed from those documents and drawings shall remain the property of HKR Architectural Services Ltd. unless otherwise agreed at

This drawing is to be read in conjunction with all relevant engineers & specialists drawings, specifications and contract documents. Work to figured dimensions only. All dimensions to be verified by the contractor on site. All discrepancies should be reported to the architect prior to commencement of the works.

57 Great Suffolk Street London SE1 0BB **United Kingdom**  Malclose Limited

O Tender Documentation DK JO JR
DRWN CHKD APPD
BY BY BY A 16.06.2025 LRD Amendment

**DESIGN PHASE** O Feasibility Studies O Concept Design O Developed Design O Technical Design Construction

PURPOSE OF ISSUE For Information For Comment For Approval Tender Contract

O As Built

Planning

Building Control

For Construction

Project Title

Gowan House

Scale 1:200 @ A1

Drawing Title Scale (@ A1) 1:200 **Demolition Elevations** 04021

To be demolished

HKR Project No. 75 Revision GWH-HKR-XX-ZZ-DR-A-0460

H(R ARCHITECTS

■ London □ Dubai □ Abu Dhabi □ Dublin

T: +44 (0)207 096 9072 F: +44 (0)207 436 1301