


Naas Road

NO ENTRY

NO ENTRY
LAVA BUS

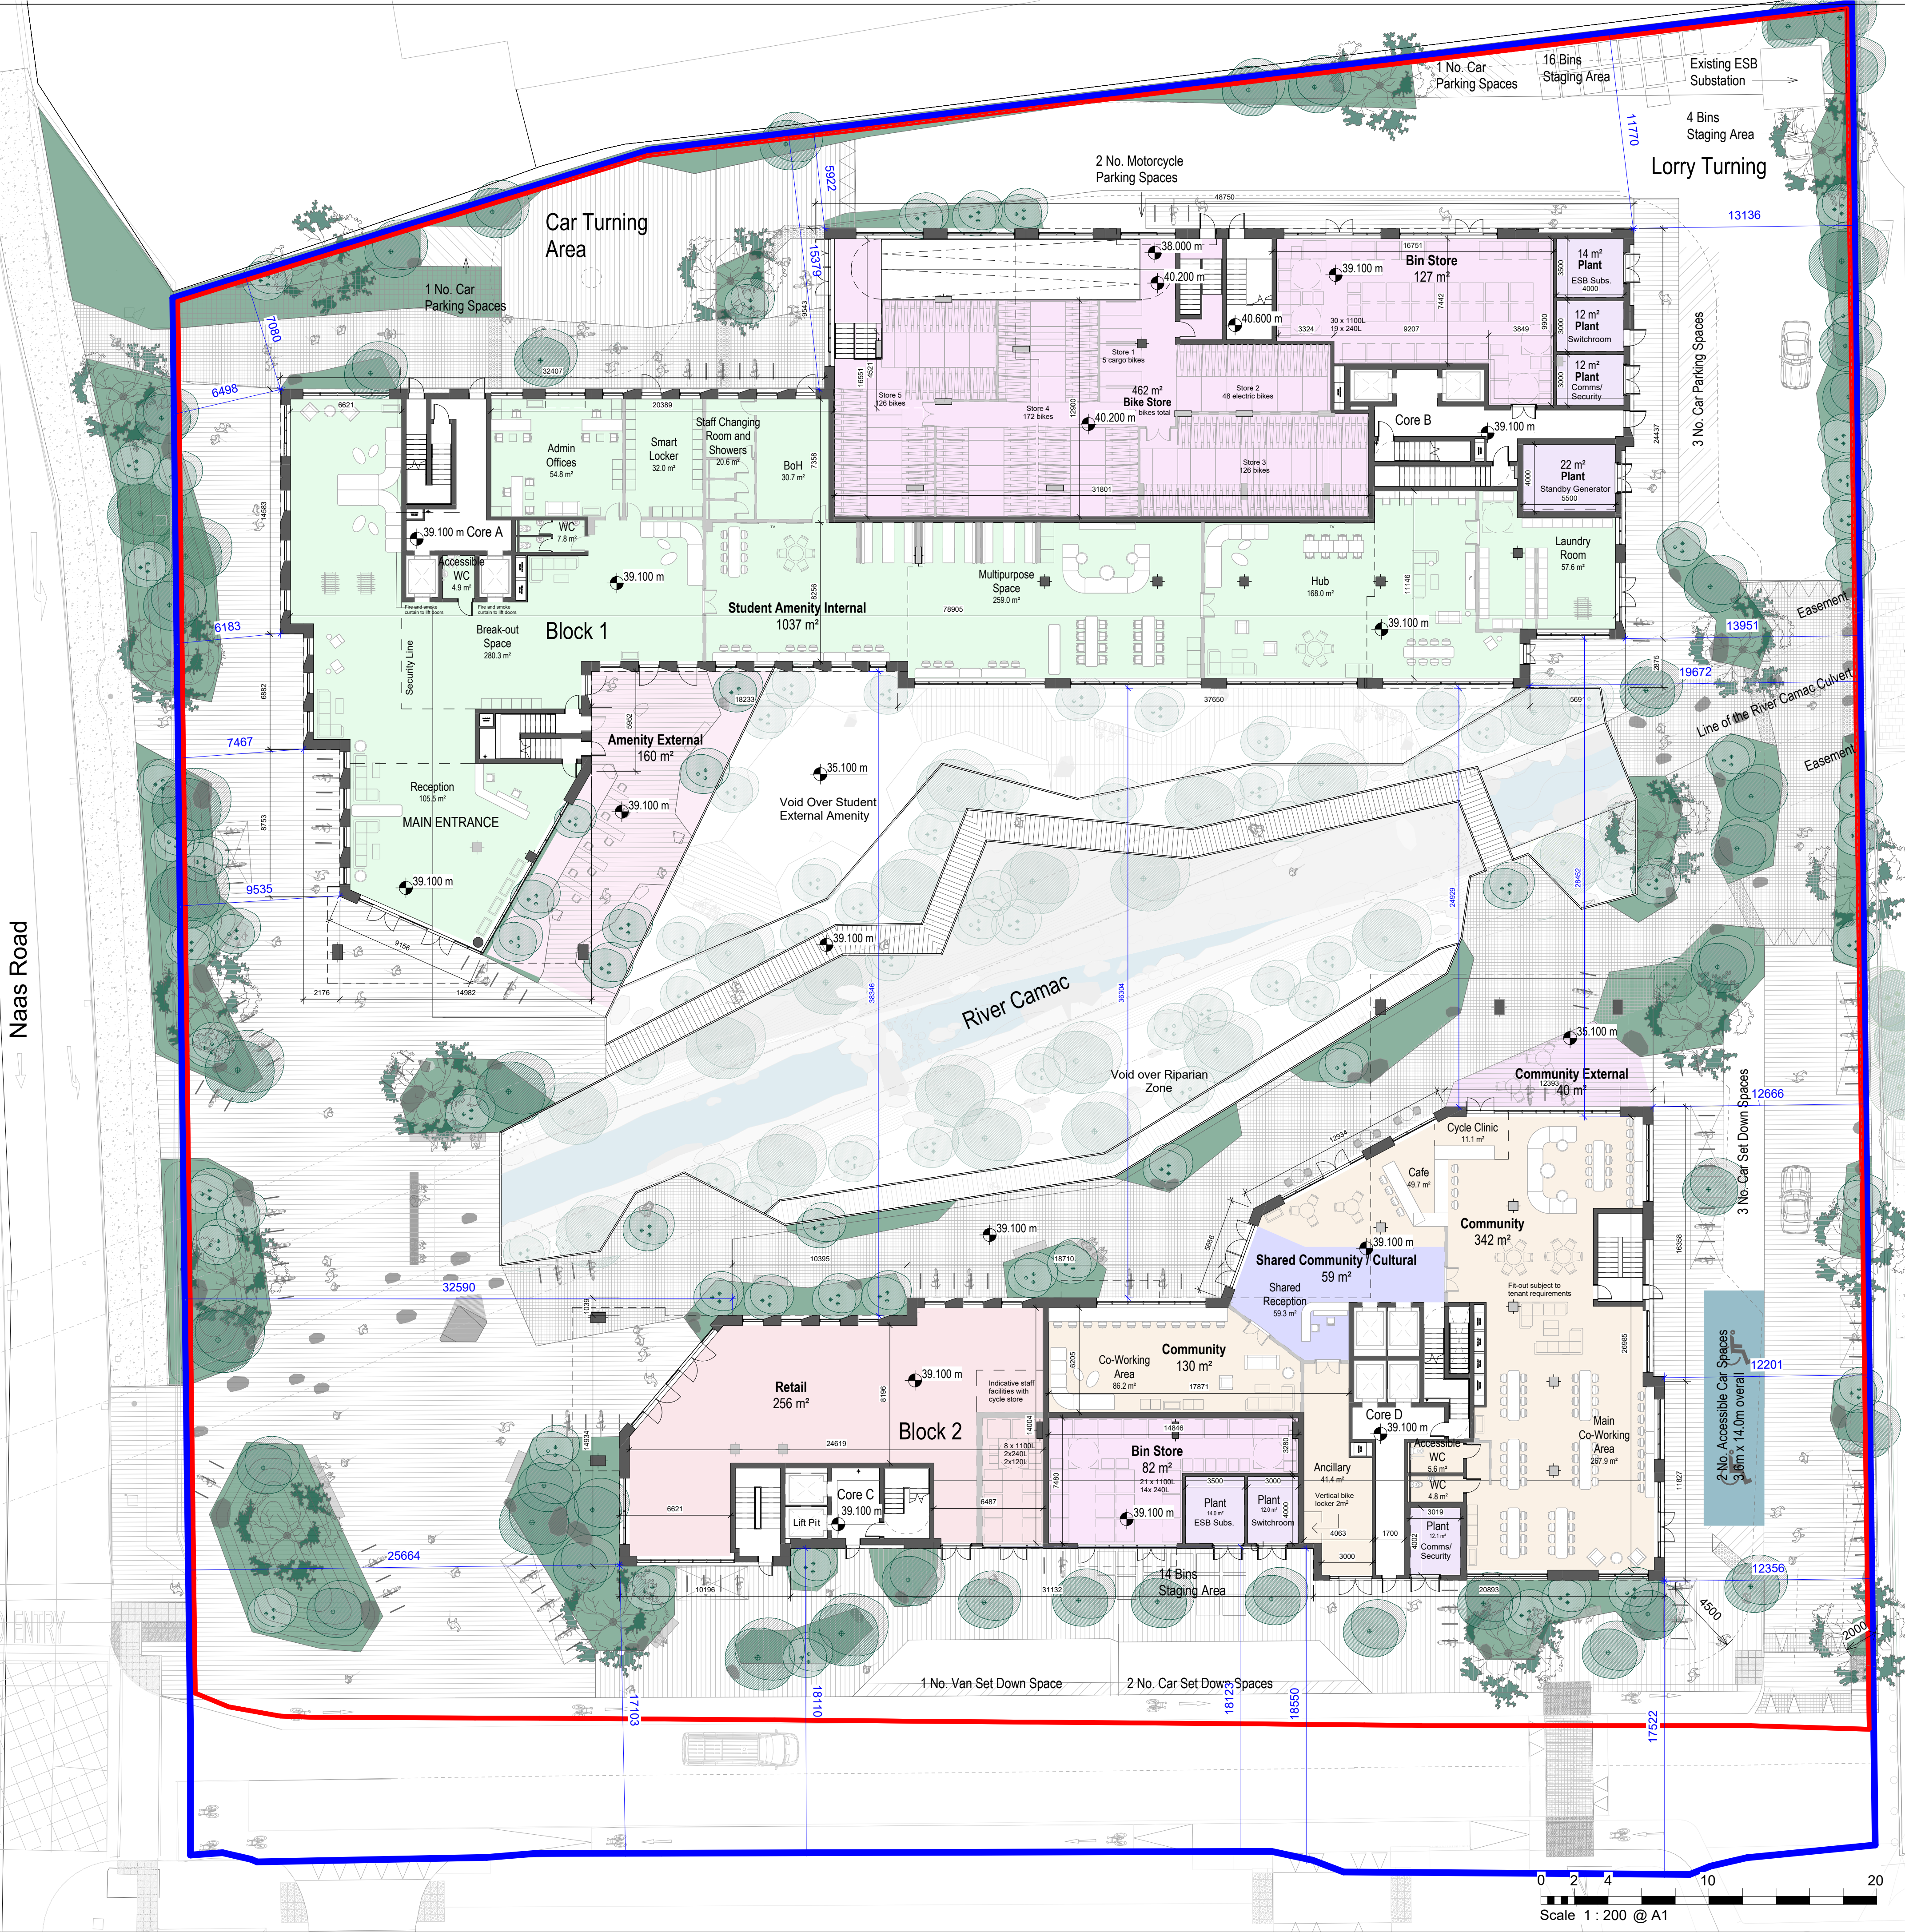

Copyright in all documents and drawings prepared by HKR Architectural Services Ltd. and in any works executed from those documents and drawings shall remain the property of HKR Architectural Services Ltd. unless otherwise agreed at project inception.


This drawing is to be read in conjunction with all relevant engineers & specialists drawings, specifications and contract documents.

Work to figured dimensions only. All dimensions to be verified by the contractor on site. All discrepancies should be reported to the architect prior to commencement of the works.

REV	DATE	DESCRIPTION	DK	JO	JR
A	16.06.2025	LRD Amendment	DRWN	CHKD	APPD

Key Plan

- Planning site boundary
- Ownership boundary

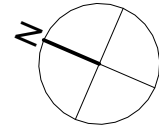

DESIGN PHASE	PURPOSE OF ISSUE
☐ Feasibility Studies	☐ For Information
☐ Concept Design	☐ For Comment
☐ Developed Design	☐ For Approval
☐ Technical Design	☐ Tender
☐ Construction	☐ Contract
☐ Handover & Close	☐ For Construction
☐ Tender Documentation	☐ As Built
	☒ Planning
	☐ Building Control

Client
Malclose Limited

HKR
ARCHITECTS

London Dubai Abu Dhabi Dublin

St Magnus House
3 Lower Thames St.
London, EC3R 6HD
United Kingdom

T: +44 (0)207 096 9072
F: +44 (0)207 436 1301

Project Title Gowan House	Scale (@ A1) 1 : 200
Drawing Title Ground Floor Plan	HKR Project No. 04021
Drawing No. GWH-HKR-XX-00-DR-A-0200	Revision A



Copyright in all documents and drawings prepared by HKR Architectural Services Ltd. and in any works executed from those documents and drawings shall remain the property of HKR Architectural Services Ltd. unless otherwise agreed at project inception.

This drawing is to be read in conjunction with all relevant engineers & specialists drawings, specifications and contract documents.

Work to figured dimensions only. All dimensions to be verified by the contractor on site. All discrepancies should be reported to the architect prior to commencement of the works.

A	16.06.2025	LRD Amendment	DK	JO	JR
REV	DATE	DESCRIPTION	DRWN BY	CHKD BY	APPD BY

Key Plan

— Planning site boundary
— Ownership boundary

DESIGN PHASE	PURPOSE OF ISSUE
☐ Feasibility Studies ☐ Concept Design ☐ Developed Design ☐ Technical Design ☐ Construction ☐ Handover & Close ☐ Tender Documentation	☐ For Information ☐ For Comment ☐ For Approval ☐ Tender ☐ Contract ☐ For Construction ☐ As Built ☒ Planning ☐ Building Control

Client
Malclose Limited

HKR
ARCHITECTS

■ London ■ Dubai ■ Abu Dhabi ■ Dublin

St Magnus House
3 Lower Thames St.
London, EC3R 6HD
United Kingdom

T: +44 (0)207 096 9072
F: +44 (0)207 436 1301

Project Title Gowan House	
Drawing Title First Floor Plan	Scale (@ A1) 1 : 200
Drawing No. GWH-HKR-XX-01-DR-A-0201	HKR Project No. 04021
	Revision A



Copyright in all documents and drawings prepared by HKR Architectural Services Ltd. and in any works executed from those documents and drawings shall remain the property of HKR Architectural Services Ltd. unless otherwise agreed at project inception.

This drawing is to be read in conjunction with all relevant engineers & specialists drawings, specifications and contract documents.

Work to figured dimensions only. All dimensions to be verified by the contractor on site. All discrepancies should be reported to the architect prior to commencement of the works.

A	16.06.2025	LRD Amendment	DK	JO	JR
REV	DATE	DESCRIPTION	DRWN BY	CHKD BY	APPD BY

Key Plan

— Planning site boundary
— Ownership boundary

DESIGN PHASE	PURPOSE OF ISSUE
☐ Feasibility Studies ☐ Concept Design ☐ Developed Design ☐ Technical Design ☐ Construction ☐ Handover & Close ☐ Tender Documentation	☐ For Information ☐ For Comment ☐ For Approval ☐ Tender ☐ Contract ☐ For Construction ☐ As Built ☒ Planning ☐ Building Control

Client
Malclose Limited

HKR
ARCHITECTS

■ London □ Dubai □ Abu Dhabi □ Dublin

St Magnus House
3 Lower Thames St.
London, EC3R 6HD
United Kingdom

T: +44 (0)207 096 9072
F: +44 (0)207 436 1301

Project Title Gowan House	
Drawing Title Second Floor Plan	Scale (@ A1) 1 : 200
Drawing No. GWH-HKR-XX-02-DR-A-0202	HKR Project No. 04021
	Revision A



Copyright in all documents and drawings prepared by HKR Architectural Services Ltd. and in any works executed from those documents and drawings shall remain the property of HKR Architectural Services Ltd. unless otherwise agreed at project inception.

This drawing is to be read in conjunction with all relevant engineers & specialists drawings, specifications and contract documents.

Work to figured dimensions only. All dimensions to be verified by the contractor on site. All discrepancies should be reported to the architect prior to commencement of the works.

A	16.06.2025	LRD Amendment	DK	JO	JR
REV	DATE	DESCRIPTION	DRWN BY	CHKD BY	APPD BY

Key Plan

— Planning site boundary
— Ownership boundary

DESIGN PHASE	PURPOSE OF ISSUE
☐ Feasibility Studies ☐ Concept Design ☐ Developed Design ☐ Technical Design ☐ Construction ☐ Handover & Close ☐ Tender Documentation	☐ For Information ☐ For Comment ☐ For Approval ☐ Tender ☐ Contract ☐ For Construction ☐ As Built ☒ Planning ☐ Building Control

Client
Malclose Limited

HKR
ARCHITECTS

■ London □ Dubai □ Abu Dhabi □ Dublin

St Magnus House
3 Lower Thames St.
London, EC3R 6HD
United Kingdom

T: +44 (0)207 096 9072
F: +44 (0)207 436 1301

Project Title Gowan House	
Drawing Title Third Floor Plan Typical L03 to L08	Scale (@ A1) 1 : 200 HKR Project No. 04021
Drawing No. GWH-HKR-XX-03-DR-A-0203	Revision A